

185,7 m<sup>2</sup>

734,6 m<sup>2</sup>

STAN 1				
. A 1-1	DB + BLAG + KUH	34,89	1,00	34,89
. A 1-2	S1	11,37	1,00	11,37
. A 1-3	S2	8,29	1,00	8,29
. A 1-4	S3	8,90	1,00	8,90
. A 1-5	S4	13,59	1,00	13,59
. A 1-6	KUP1	4,21	1,00	4,21
. A 1-7	KUP2	5,16	1,00	5,16
. A 1-8	KUP3	6,21	1,00	6,21
. A 1-9	SER	1,42	1,00	1,42
. A 1-10	HO	6,96	1,00	6,96
. A 1-11	DEG	9,32	1,00	9,32
		<b>110,32 m<sup>2</sup></b>		<b>110,32 m<sup>2</sup></b>
. A 1-12	BAL	55,98	0,50	27,99
		<b>55,98 m<sup>2</sup></b>		<b>27,99 m<sup>2</sup></b>
. A 0-	GAR3	16,19	0,70	11,33
. A 0-	PM 3	12,42	0,20	6,21

B			
A			
BR.	DATUM		
REVIZIJE:	1. IZDANJE	27-07-2021	

**IBT** IBT ARHITEKTI d.o.o.  
 LJUDEVITA JONKEA 17, 10000 ZAGREB  
 OIB: 25050903890  
 M: +385 98 956 65 06  
 ibtarhitekti@gmail.hr

GRADEVINA **VIŠESTAMBENA ZGRADA**

INVESTITOR **OMEGA BAU**

LOKACIJA **k.č. 1003/1, k.o. Vrapče  
Brežanska ulica, Zagreb**

GLAVNI PROJEKTANT **Tomislav Stepić, mag.ing.arh. i urb.,  
ovl.arh., RIBA, arb**

PROJEKTANTI **Bruno Miladin, bacc.ing.arh.  
Ivan Peranić, bacc.ing.arh.  
Tomislav Stepić, mag.ing.arh. i urb., ovl.arh., RIBA, arb**






FAZA PROJEKTA **IDEJNI PROJEKT  
ARHITEKTURA - MAPA 1**

DATUM	BROJ T.D.	Z.O.P
3.11.2021.	09-21	TS-09-21

RELATIVNA VISINSKA KOTA +0,00 m  
 APSOLUTNA VISINSKA KOTA +159,69 mnnv

SADRŽAJ LISTA  
**ZGRADA\_A\_STAN\_1**

MJERILO	GRAFIČKI PRILOG / BROJ LISTA
<b>1:200</b>	<b>09-21-103 /</b>

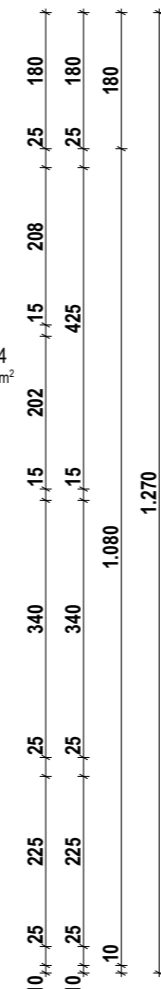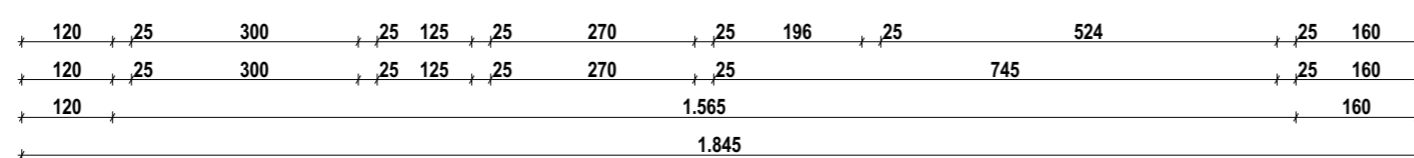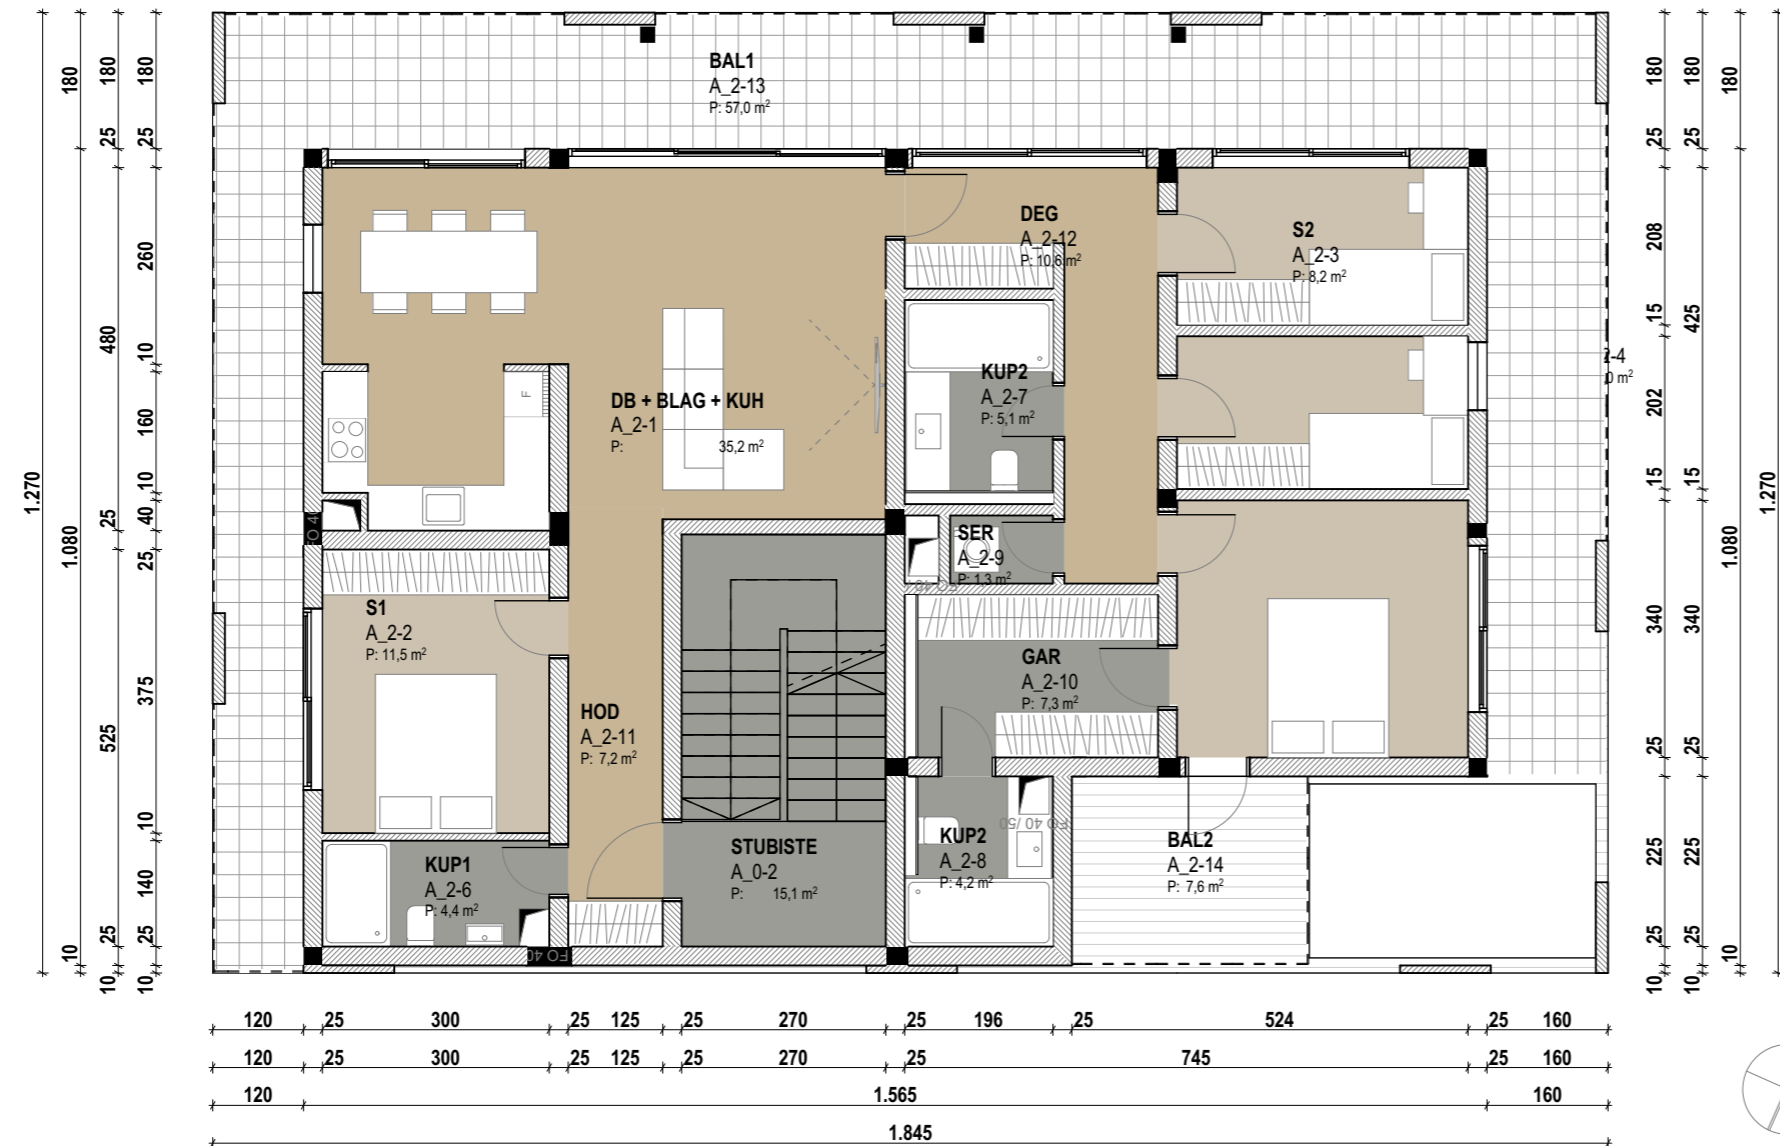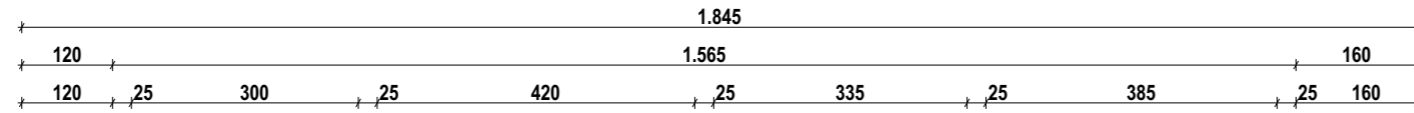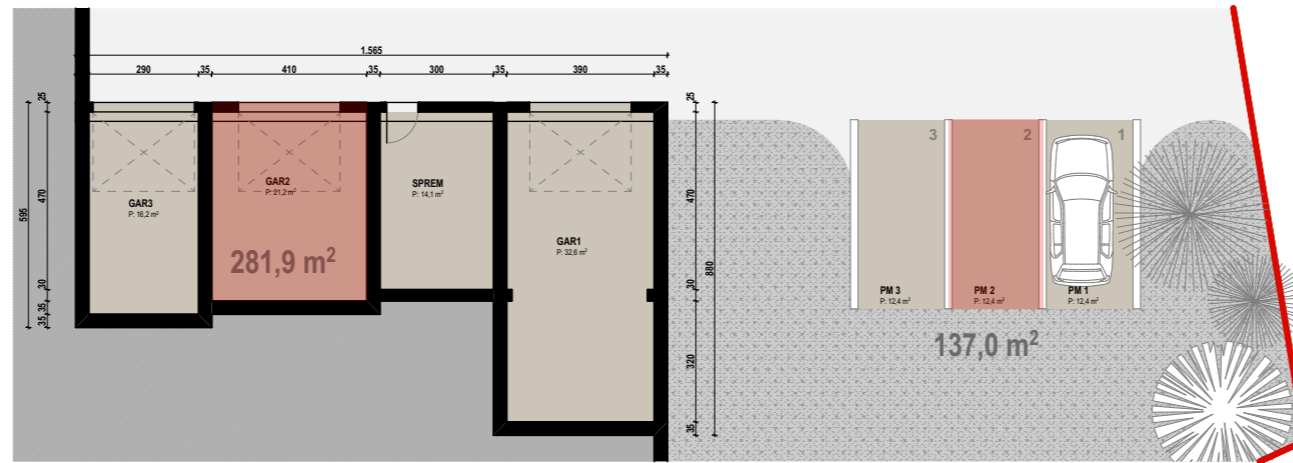

STAN 2				
. A 2-1	DB + BLAG + KUH	35,17	1,00	35,17
. A 2-2	S1	11,45	1,00	11,45
. A 2-3	S2	8,22	1,00	8,22
. A 2-4	S3	7,99	1,00	7,99
. A 2-5	S4	13,36	1,00	13,36
. A 2-6	KUP1	4,38	1,00	4,38
. A 2-7	KUP2	5,06	1,00	5,06
. A 2-8	KUP2	4,18	1,00	4,18
. A 2-9	SER	1,33	1,00	1,33
. A 2-10	GAR	7,33	1,00	7,33
. A 2-11	HOD	7,25	1,00	7,25
. A 2-12	DEG	10,61	1,00	10,61
		<b>116,33 m²</b>		<b>116,33 m²</b>
. A 2-13	BAL1	57,02	0,50	28,44
. A 2-14	BAL2	7,64	0,50	3,82
		<b>64,66 m²</b>		<b>32,26 m²</b>
. A 0-	GAR2	21,17	0,70	14,82
. A 0-	PM 2	12,42	0,20	6,21

B			
A			
BR.	DATUM		
REVIZIJE:	1. IZDANJE 27-07-2021	IZM/NO	ODM/NO

**IBT** IBT ARHITEKTI d.o.o.  
 LJUDEVITA JONKEA 17, 10000 ZAGREB  
 OIB: 25050903890  
 M: +385 98 956 65 06  
 ibtarhitekti@gmail.hr

GRADEVINA **VIŠESTAMBENA ZGRADA**

INVESTITOR **OMEGA BAU**

LOKACIJA **k.č. 1003/1, k.o. Vrapče  
Brežanska ulica, Zagreb**

GLAVNI PROJEKTANT **Tomislav Stepić, mag.ing.arh. i urb.,  
ovl.arh., RIBA, arb**

PROJEKTANTI **Bruno Miladin, bacc.ing.arh.  
Ivan Peranić, bacc.ing.arh.  
Tomislav Stepić, mag.ing.arh. i urb., ovl.arh., RIBA, arb**







FAZA PROJEKTA **IDEJNI PROJEKT  
ARHITEKTURA - MAPA 1**

DATUM	BROJ T.D.	Z.O.P
3.11.2021.	09-21	TS-09-21

RELATIVNA VISINSKA KOTA +0,00 m  
 APSOLUTNA VISINSKA KOTA +159,69 mnv

SADRŽAJ LISTA  
**ZGRADA\_A\_STAN\_2**

MJERILO	GRAFIČKI PRILOG / BROJ LISTA
<b>1:200</b>	<b>09-21-103 /</b>

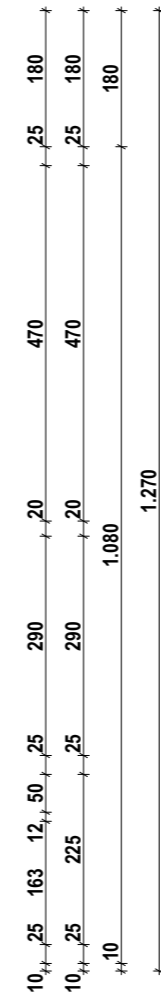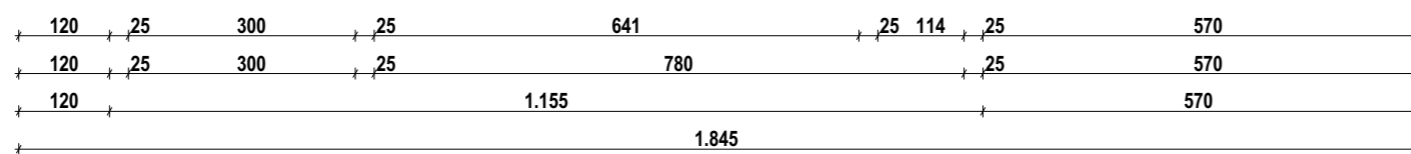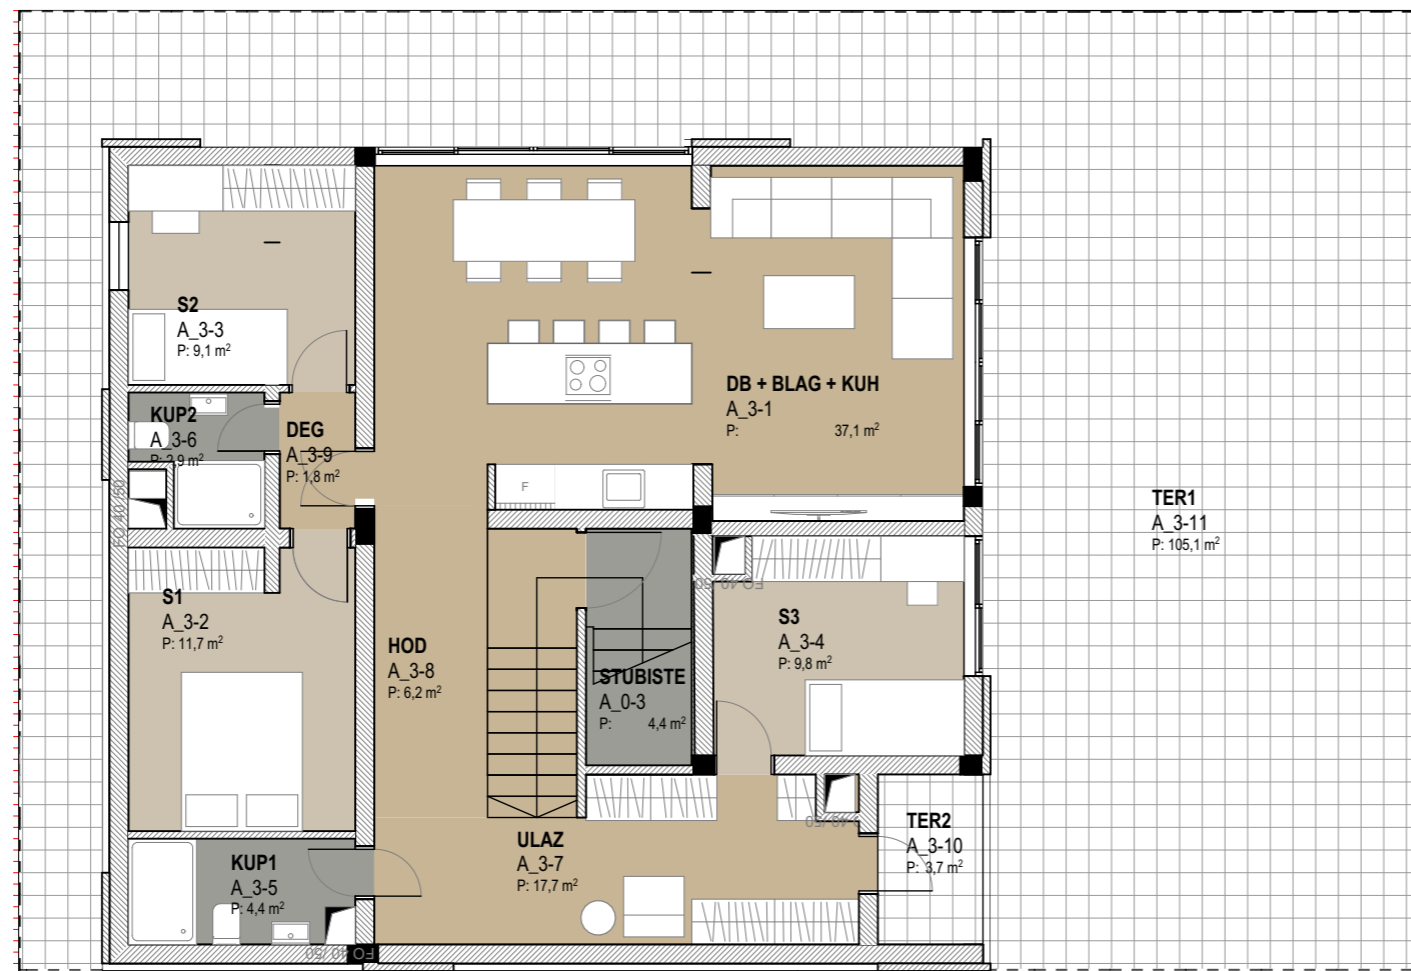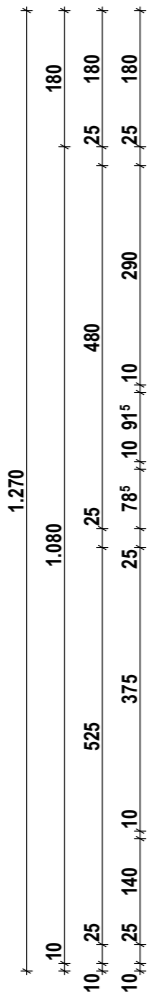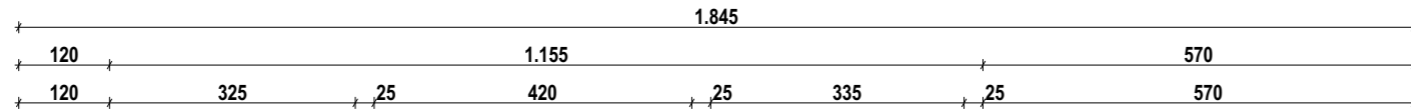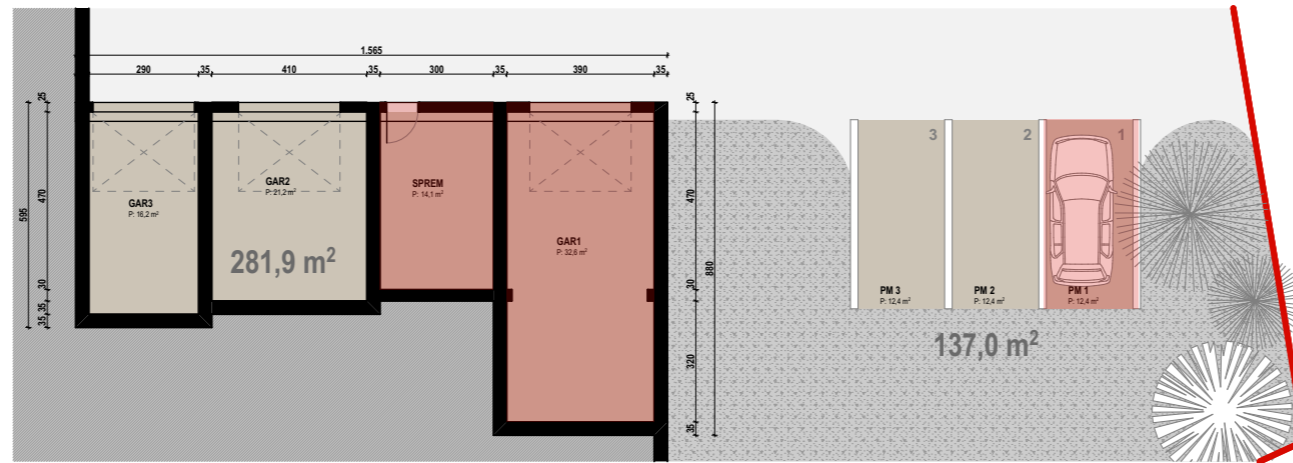

STAN 2				
. A 2-1	DB + BLAG + KUH	35,17	1,00	35,17
. A 2-2	S1	11,45	1,00	11,45
. A 2-3	S2	8,22	1,00	8,22
. A 2-4	S3	7,99	1,00	7,99
. A 2-5	S4	13,36	1,00	13,36
. A 2-6	KUP1	4,38	1,00	4,38
. A 2-7	KUP2	5,06	1,00	5,06
. A 2-8	KUP2	4,18	1,00	4,18
. A 2-9	SER	1,33	1,00	1,33
. A 2-10	GAR	7,33	1,00	7,33
. A 2-11	HOD	7,25	1,00	7,25
. A 2-12	DEG	10,61	1,00	10,61
		<b>116,33 m²</b>		<b>116,33 m²</b>
. A 2-13	BAL1	57,02	0,50	28,44
. A 2-14	BAL2	7,64	0,50	3,82
		<b>64,66 m²</b>		<b>32,26 m²</b>
. A 0-	GAR1	32,56	0,70	22,79
. A 0-	PM 1	12,42	0,20	6,21
. A 0-	SPREM	14,10	0,50	7,05

B			
A			
BR.	DATUM		
REVIZIJE:	1. IZDANJE 27-07-2021		

**IBT** IBT ARHITEKTI d.o.o.  
 LJUDEVITA JONKEA 17, 10000 ZAGREB  
 OIB: 25050903890  
 M: +385 98 956 65 06  
 ibtarhitekti@gmail.hr

GRADEVINA **VIŠESTAMBENA ZGRADA**

INVESTITOR **OMEGA BAU**

LOKACIJA **k.č. 1003/1, k.o. Vrapče  
Brezanska ulica, Zagreb**

GLAVNI PROJEKTANT **Tomislav Stepić, mag.ing.arh. i urb.,  
ovl.arh., RIBA, arb**

PROJEKTANTI **Bruno Miladin, bacc.ing.arh.  
Ivan Peranić, bacc.ing.arh.  
Tomislav Stepić, mag.ing.arh. i urb., ovl.arh., RIBA, arb**


FAZA PROJEKTA **IDEJNI PROJEKT  
ARHITEKTURA - MAPA 1**

DATUM	BROJ T.D.	Z.O.P
3.11.2021.	09-21	TS-09-21

RELATIVNA VISINSKA KOTA +0,00 m  
 APSOLUTNA VISINSKA KOTA +159,69 mnv

SADRŽAJ LISTA  
**ZGRADA\_A\_STAN\_3**

MJERILO	GRAFIČKI PRILOG / BROJ LISTA
<b>1:200</b>	<b>09-21-103 /</b>

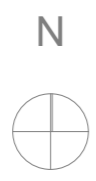

STAN 1				
B_1-1	DB + BLAG + KUH	23,07	1,00	23,07
B_1-2	S1	11,88	1,00	11,88
B_1-3	KUP1	4,37	1,00	4,37
B_1-4	SERV	1,76	1,00	1,76
		<b>41,08 m<sup>2</sup></b>		<b>41,08 m<sup>2</sup></b>
B_1-5	VRT	41,21	0,10	4,12
		<b>41,21 m<sup>2</sup></b>		<b>4,12 m<sup>2</sup></b>
B_0-	GAR1	18,44	0,70	12,91
B_0-	PM 1	12,53	0,20	8,77

B			
A			
BR.	DATUM		
REVIZIJE:	1. IZDANJE	27-07-2021	

**IBT** IBT ARHITEKTI d.o.o.  
 LJUDEVITA JONKEA 17, 10000 ZAGREB  
 OIB: 25050903890  
 M: +385 98 956 65 06  
 ibtarhitekti@gmail.hr

GRADEVINA **VIŠESTAMBENA ZGRADA**

INVESTITOR **OMEGA BAU**

LOKACIJA **k.č. 1003, k.o. Vrapče  
Brezanska ulica, Zagreb**

GLAVNI PROJEKTANT **Tomislav Stepić, mag.ing.arh. i urb.,  
ovl.arh., RIBA, arb**

PROJEKTANTI **Bruno Miladin, bacc.ing.arh.  
Ivan Peranić, bacc.ing.arh.  
Tomislav Stepić, mag.ing.arh. i urb., ovl.arh., RIBA, arb**




FAZA PROJEKTA **IDEJNI PROJEKT  
ARHITEKTURA - MAPA 1**

DATUM	BROJ T.D.	Z.O.P
3.11.2021.	09-21	TS-09-21

RELATIVNA VISINSKA KOTA +0,00 m  
 APSOLUTNA VISINSKA KOTA +184,26 mnnv

SADRŽAJ LISTA  
**ZGRADA\_B\_STAN\_1**

MJERILO	GRAFIČKI PRILOG / BROJ LISTA
1:100, 1:1,71	<b>09-21-102 /</b>

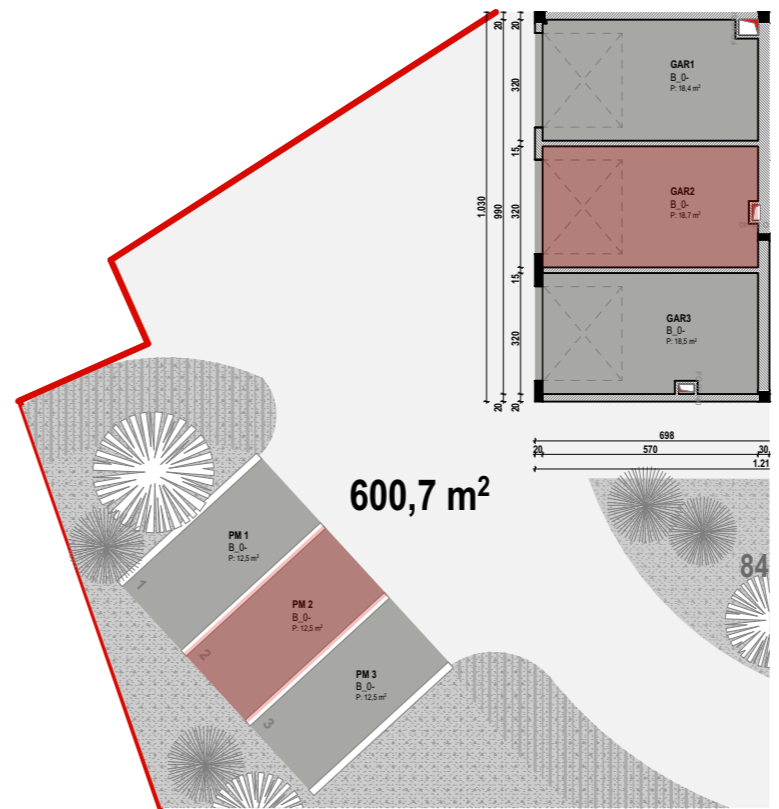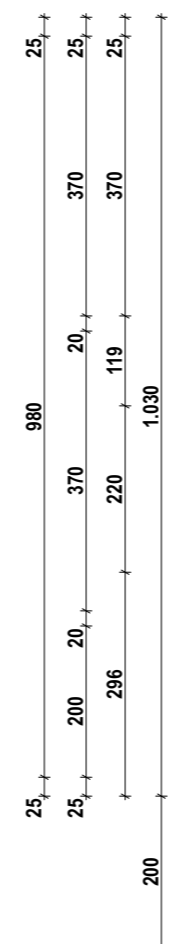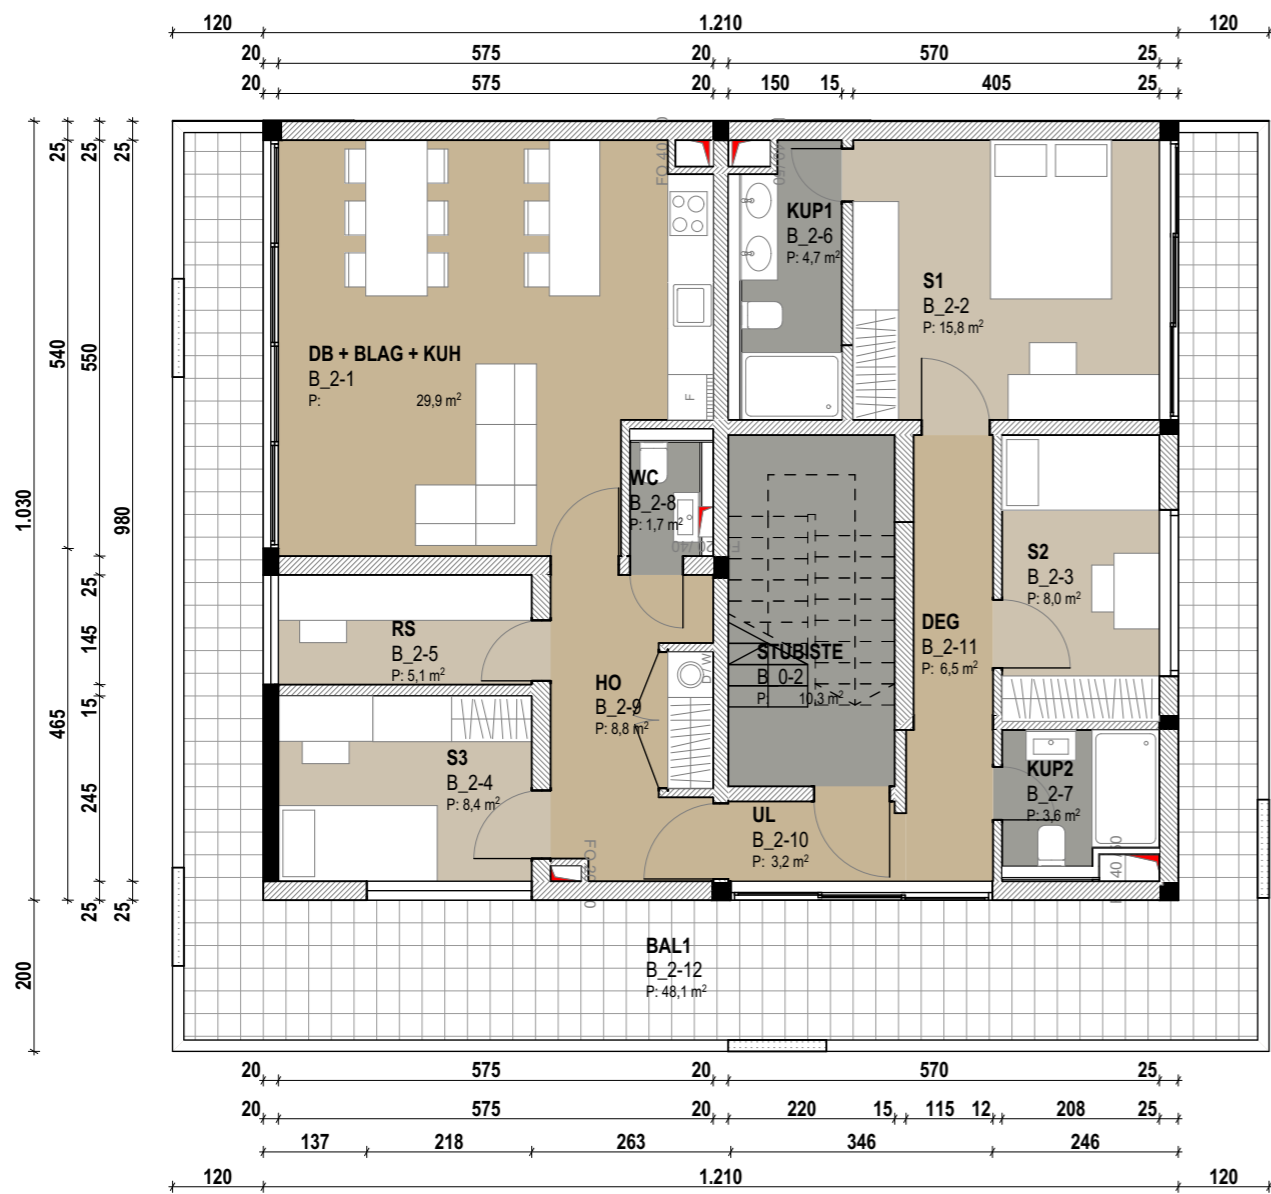

NETO UKUPNA ZGRADA B				
Apartment ID	BROJ STANA	PROSTORUJA	STIVARNA PLOVRSINA	NETO KOEF. PLOVRSINA
<b>STAN 2</b>				
B_2-1	DB + BLAG + KUH		29,92	1,00
B_2-2	S1		15,78	1,00
B_2-3	S2		7,98	1,00
B_2-4	S3		8,44	1,00
B_2-5	RS		5,06	1,00
B_2-6	KUP1		4,69	1,00
B_2-7	KUP2		3,61	1,00
B_2-8	WC		1,74	1,00
B_2-9	HO		8,83	1,00
B_2-10	UL		3,18	1,00
B_2-11	DEG		6,54	1,00
			<b>95,77</b>	<b>1,00</b>
B_2-12	BAL1		48,12	0,50
			<b>48,12</b>	<b>24,06</b>
B_0-	GAR2		18,74	0,70
B_0-	PM 2		12,53	0,20

B			
A			
BR.	DATUM		
REVIZIJE:	1. IZDANJE 27-07-2021	IZMENE	ODREDBE

**IBT** IBT ARHITEKTI d.o.o.  
 LJUDEVITA JONKEA 17, 10000 ZAGREB  
 OIB: 25050903890  
 M: +385 98 956 65 06  
 ibtarhitekti@gmail.hr

GRADEVINA	VIŠESTAMBENA ZGRADA
INVESTITOR	OMEGA BAU
LOKACIJA	k.č. 1003, k.o. Vrapče Brežanska ulica, Zagreb
GLAVNI PROJEKTANT	Tomislav Stepić, mag.ing.arh. i urb., ovl.arh., RIBA, arb
PROJEKTANTI	Bruno Miladin, bacc.ing.arh. Ivan Peranić, bacc.ing.arh. Tomislav Stepić, mag.ing.arh. i urb., ovl.arh., RIBA, arb




FAZA PROJEKTA **IDEJNI PROJEKT**  
**ARHITEKTURA - MAPA 1**

DATUM	BROJ T.D.	Z.O.P.
3.11.2021.	09-21	TS-09-21

RELATIVNA VISINSKA KOTA +0,00 m  
 APSOLUTNA VISINSKA KOTA +184,26 mnn

SADRŽAJ LISTA  
**ZGRADA\_B\_STAN\_2**

MJERILO	GRAFIČKI PRILOG / BROJ LISTA
1:100, 1:1,71, 1:200	<b>09-21-103 /</b>

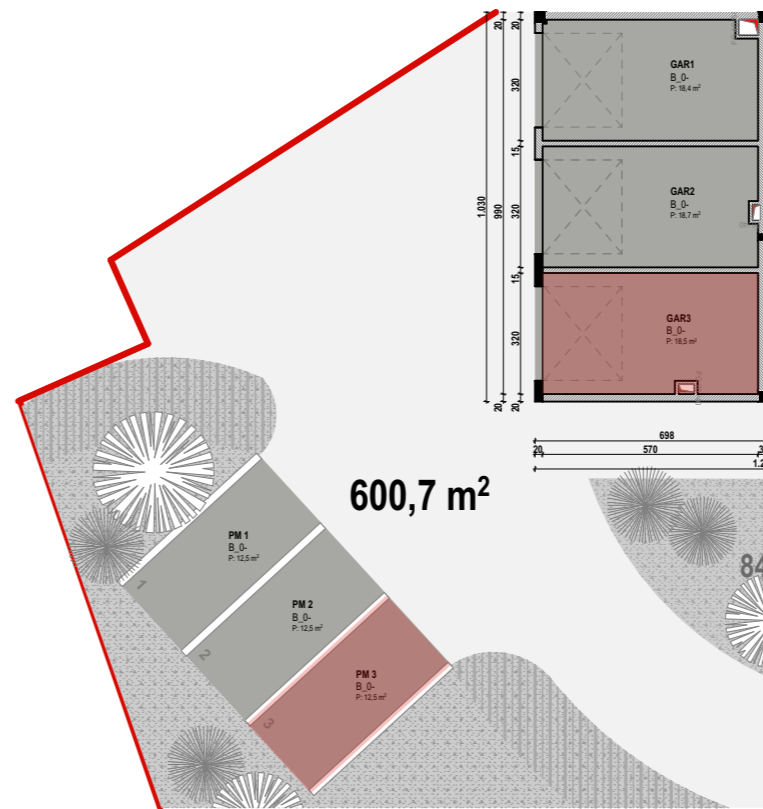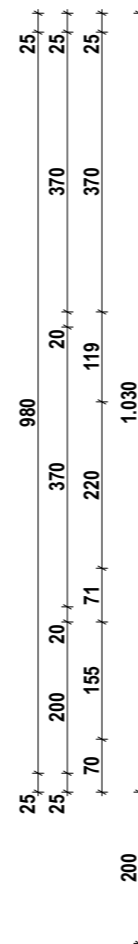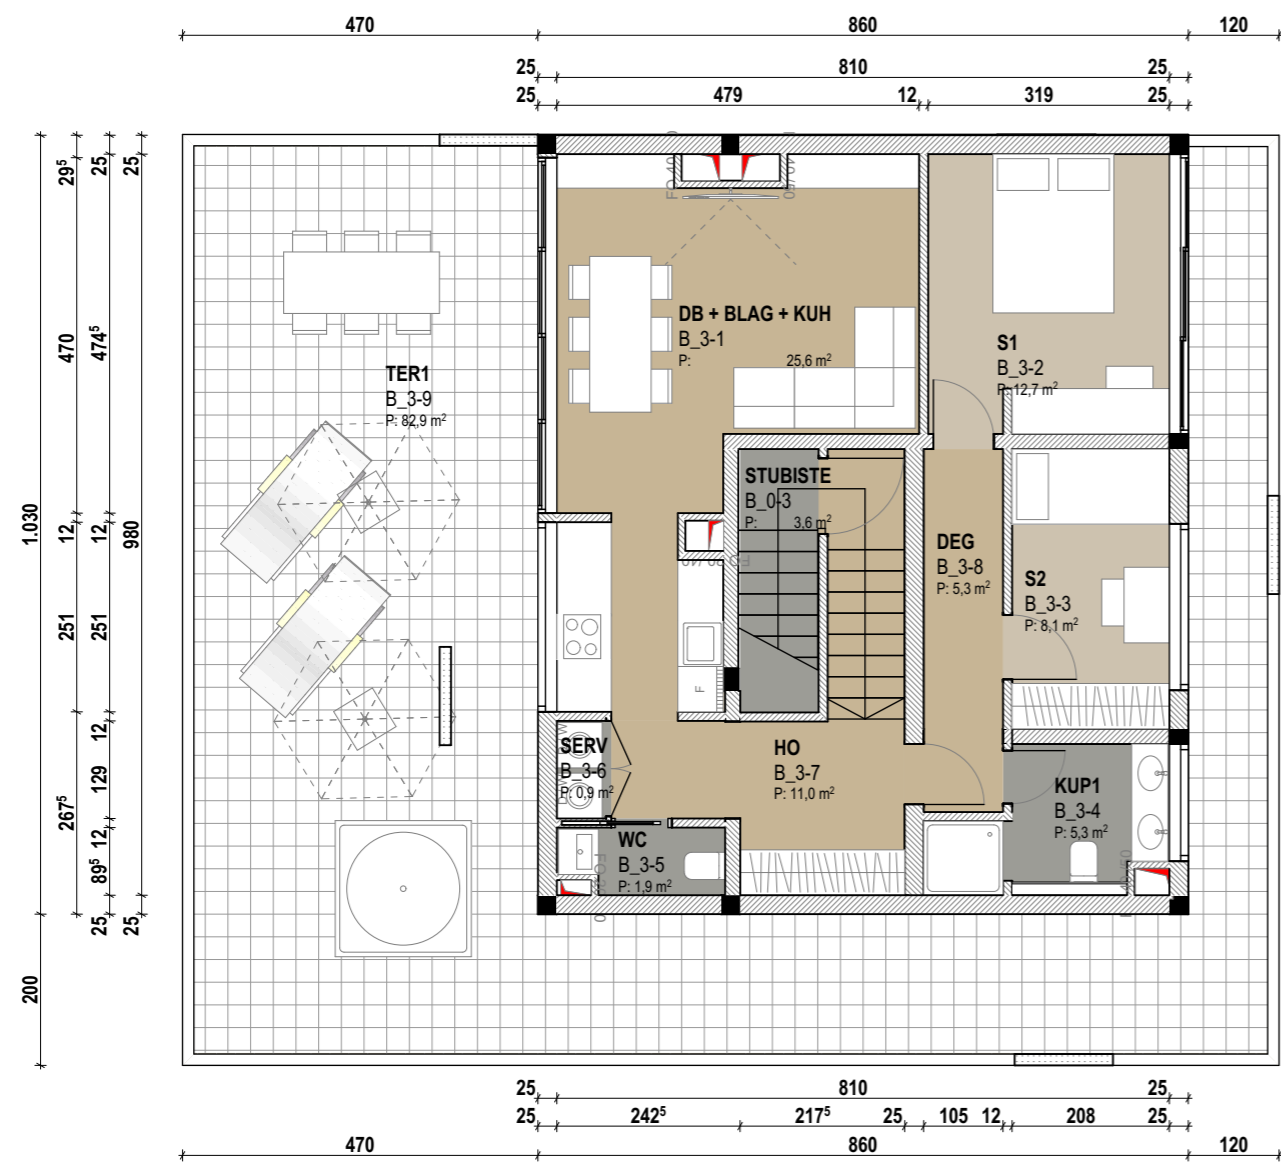

NETO UKUPNA ZGRADA B					
Apartment ID	BROJ STANA	PROSTORUJA	STIVARNA PLOVRSINA	NETO PLOVRSINA	
<b>STAN 3</b>					
B_3-1	DB + BLAG + KUH		25,59	1,00	25,59
B_3-2	S1		12,65	1,00	12,65
B_3-3	S2		8,13	1,00	8,13
B_3-4	KUP1		5,31	1,00	5,31
B_3-5	WC		1,94	1,00	1,94
B_3-6	SERV		0,93	1,00	0,93
B_3-7	HO		11,00	1,00	11,00
B_3-8	DEG		5,27	1,00	5,27
			<b>70,82</b>		<b>70,82</b>
B_3-9	TER1		82,90	0,25	20,72
			<b>82,90</b>		<b>20,72</b>
B_0-	GAR3		18,53	0,70	12,97
B_0-	PM3		12,53	0,20	8,77

B			
A			
BR.	DATUM		
REVIZIJE:	1. IZDANJE	27-07-2021	

**IBT** IBT ARHITEKTI d.o.o.  
 LJUDEVITA JONKEA 17, 10000 ZAGREB  
 OIB: 25050903890  
 M: +385 98 956 65 06  
 ibtarhitekti@gmail.hr


GRADEVINA	<b>VIŠESTAMBENA ZGRADA</b>
INVESTITOR	<b>OMEGA BAU</b>
LOKACIJA	<b>k.č. 1003, k.o. Vrapče Brežanska ulica, Zagreb</b>
GLAVNI PROJEKTANT	<b>Tomislav Stepić, mag.ing.arh. i urb., ovl.arh., RIBA, arb</b>
PROJEKTANTI	<b>Bruno Miladin, bacc.ing.arh. Ivan Peranić, bacc.ing.arh. Tomislav Stepić, mag.ing.arh. i urb., ovl.arh., RIBA, arb</b>

FAZA PROJEKTA	<b>IDEJNI PROJEKT ARHITEKTURA - MAPA 1</b>	
DATUM	BROJ T.D.	Z.O.P.
3.11.2021.	09-21	TS-09-21

RELATIVNA VISINSKA KOTA +0,00 m  
 APSOLUTNA VISINSKA KOTA +184,26 mnn

SADRŽAJ LISTA  
**ZGRADA\_B\_STAN\_3**

MJERILO	GRAFIČKI PRILOG / BROJ LISTA
1:100, 1:1,71, 1:200	<b>09-21-103 /</b>

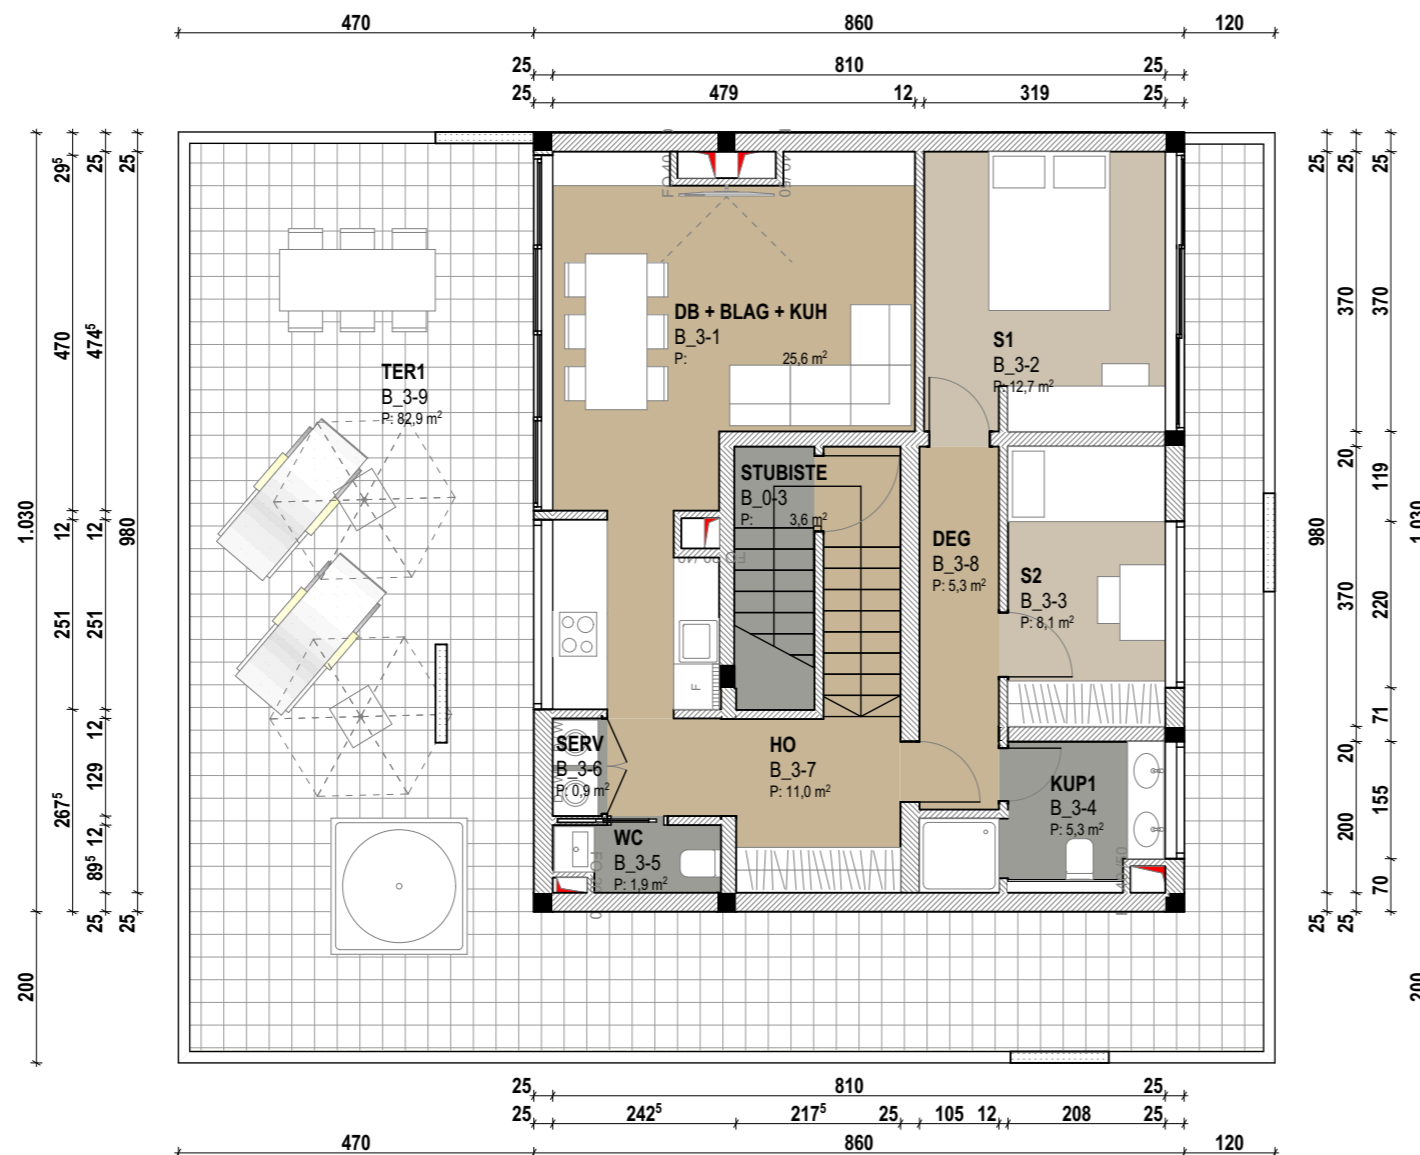

NETO UKUPNA ZGRADA B				
Apartment ID	BROJ STANA	PROSTORUJA	STVARNA POVRŠINA	NETO POVRŠINA
B 2-12	BAL1		48,12	24,06
			<b>48,12 m<sup>2</sup></b>	<b>24,06 m<sup>2</sup></b>
STAN 3				
B 3-1	DB + BLAG + KUH		25,59	25,59
B 3-2	S1		12,65	12,65
B 3-3	S2		8,13	8,13
B 3-4	KUP1		5,31	5,31
B 3-5	WC		1,94	1,94
B 3-6	SERV		0,93	0,93
B 3-7	HO		11,00	11,00
B 3-8	DEG		5,27	5,27
			<b>70,82 m<sup>2</sup></b>	<b>70,82 m<sup>2</sup></b>
B 3-9	TER1		82,90	20,72

B			
A			
BR.	DATUM		
REVIZIJE:	1. IZDANJE 27-07-2021	IZMENE	ODBIR

**IBT** IBT ARHITEKTI d.o.o.  
 LJUDEVITA JONKEA 17, 10000 ZAGREB  
 OIB: 25050903890  
 M: +385 98 956 65 06  
 ibtarhitekti@gmail.hr

GRADEVINA **VIŠESTAMBENA ZGRADA**

INVESTITOR **OMEGA BAU**

LOKACIJA **k.č. 1003, k.o. Vrapče  
 Brežanska ulica, Zagreb**

GLAVNI PROJEKTANT **Tomislav Stepić, mag.ing.arh. i urb.,  
 ovl.arh., RIBA, arb**

PROJEKTANTI **Bruno Miladin, bacc.ing.arh.  
 Ivan Peranić, bacc.ing.arh.  
 Tomislav Stepić, mag.ing.arh. i urb., ovl.arh., RIBA, arb**

FAZA PROJEKTA **IDEJNI PROJEKT  
 ARHITEKTURA - MAPA 1**

DATUM	BROJ T.D.	Z.O.P
3.11.2021.	09-21	TS-09-21

RELATIVNA VISINSKA KOTA +0,00 m  
 APSOLUTNA VISINSKA KOTA +184,26 mnnv



SADRŽAJ LISTA  
**ZGRADA\_B\_DRUGI\_KAT\_NOVO**

MJERILO	GRAFIČKI PRILOG / BROJ LISTA
1:100, 1:1,71	<b>09-21-104 /</b>



## SUTEREN

## PRIZEMLJE

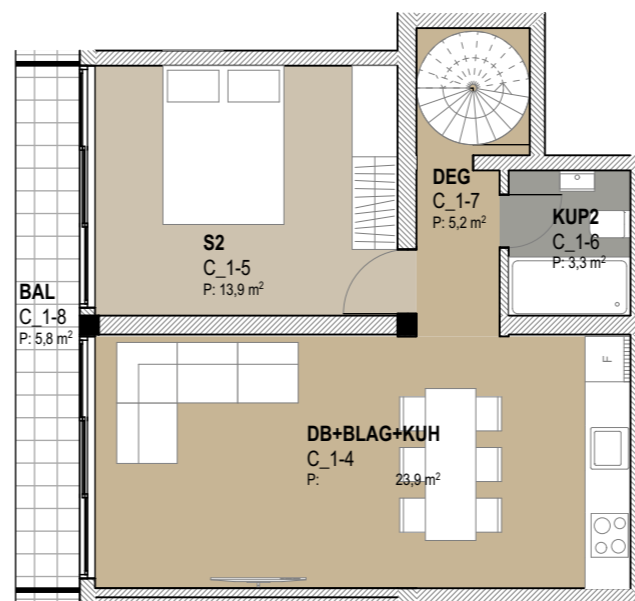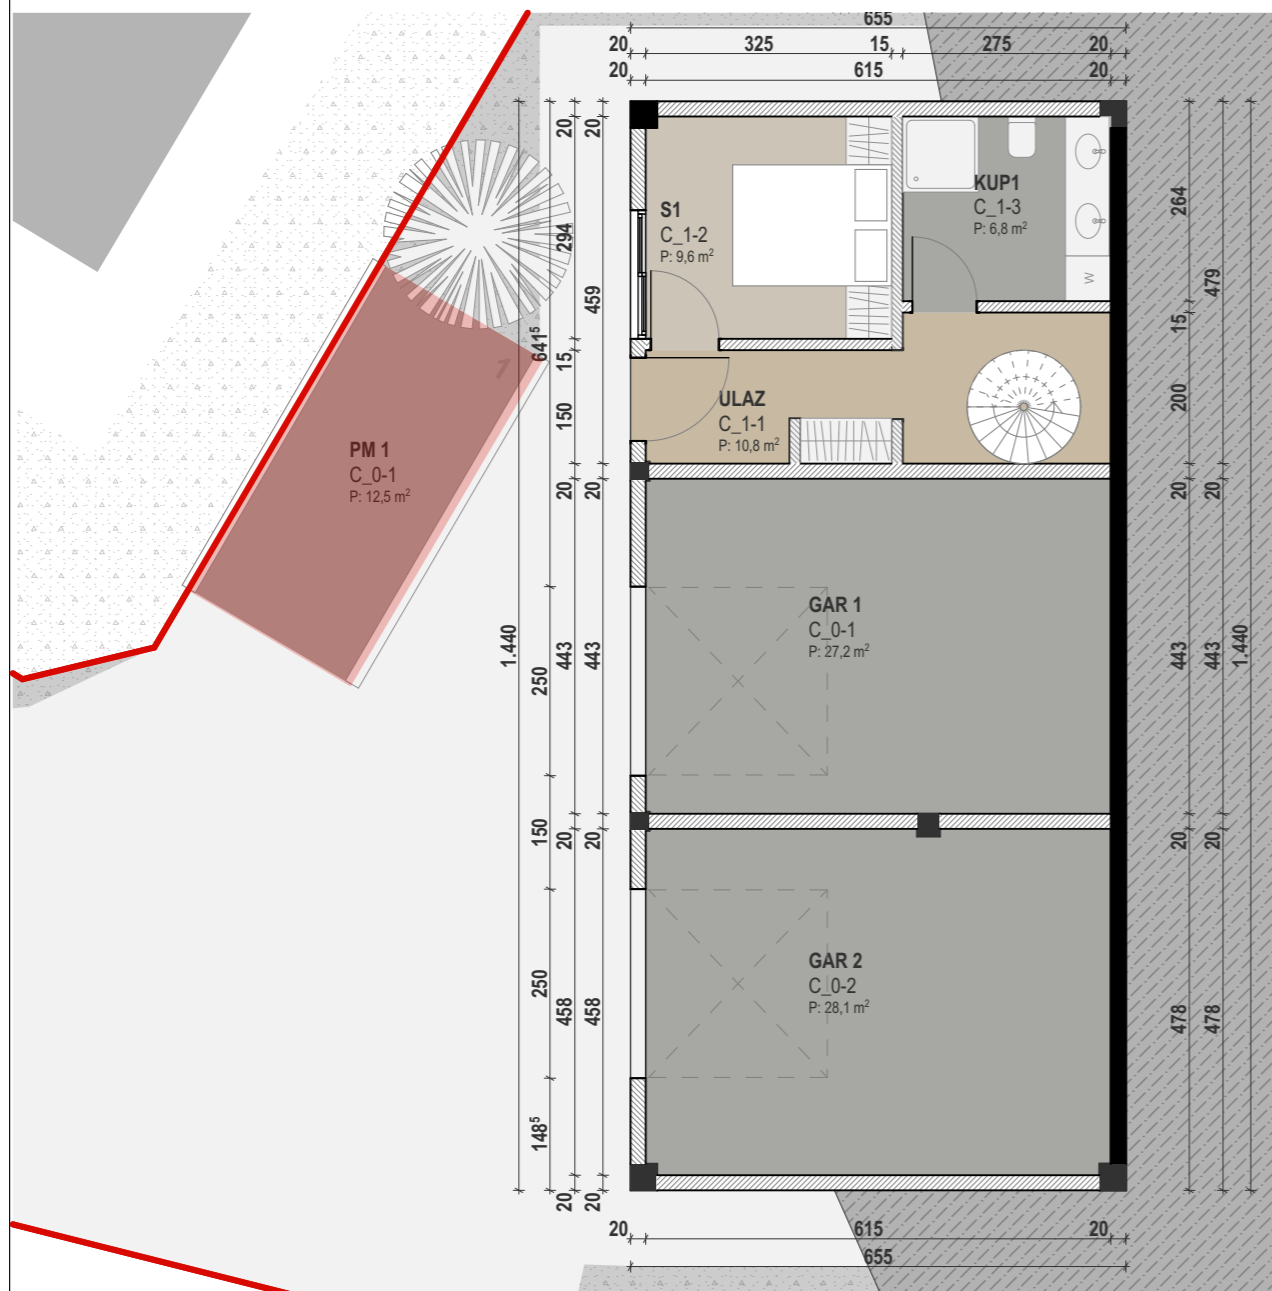

NETO POVRŠINA ZGRADE C					
Apartment ID	BROJ STANA	PROSTORIJA	STVARNA POVRŠINA	KOEF.	NETO POVRŠINA
<b>STAN 1</b>					
C_1-1	ULAZ		10,83	1,00	10,83
C_1-2	S1		9,63	1,00	9,63
C_1-3	KUP1		6,82	1,00	6,82
C_1-4	DB+BLAG+KUH		23,92	1,00	23,92
C_1-5	S2		13,87	1,00	13,87
C_1-6	KUP2		3,26	1,00	3,26
C_1-7	DEG		5,16	1,00	5,16
			<b>73,49 m²</b>		<b>73,49 m²</b>
C_1-8	BAL		5,84	0,50	2,92
			<b>5,84 m²</b>		<b>2,92 m²</b>
C_0-1	PM 1		12,49	0,70	8,74

B			
A			
BR.	DATUM		
REVIZIJE:	1. IZDANJE 27-07-2021		

IBT ARHITEKTI d.o.o.  
 LJUDEVITA JONKEA 17, 10000 ZAGREB  
 OIB: 25050903890  
 M: +385 98 956 65 06  
 ibtarhitekti@gmail.hr

GRADEVINA **VIŠESTAMBENA ZGRADA**

INVESTITOR **OMEGA BAU**

LOKACIJA **k.č. 1003, k.o. Vrapče  
Brežanska ulica, Zagreb**

GLAVNI PROJEKTANT **Tomislav Stepić, mag.ing.arh. i urb.,  
ovl.arh., RIBA, arb**

PROJEKTANTI **Bruno Miladin, bacc.ing.arh.  
Ivan Peranić, bacc.ing.arh.  
Tomislav Stepić, mag.ing.arh. i urb., ovl.arh., RIBA, arb**

FAZA PROJEKTA **IDEJNI PROJEKT  
ARHITEKTURA - MAPA 1**



DATUM	BROJ T.D.	Z.O.P
3.11.2021.	09-21	TS-09-21

RELATIVNA VISINSKA KOTA +0,00 m  
 APSOLUTNA VISINSKA KOTA +184,26 mnnv

SADRŽAJ LISTA  
**ZGRADA\_C\_STAN\_1**

MJERILO	GRAFIČKI PRILOG / BROJ LISTA
<b>1:200</b>	<b>2.8.1 /</b>



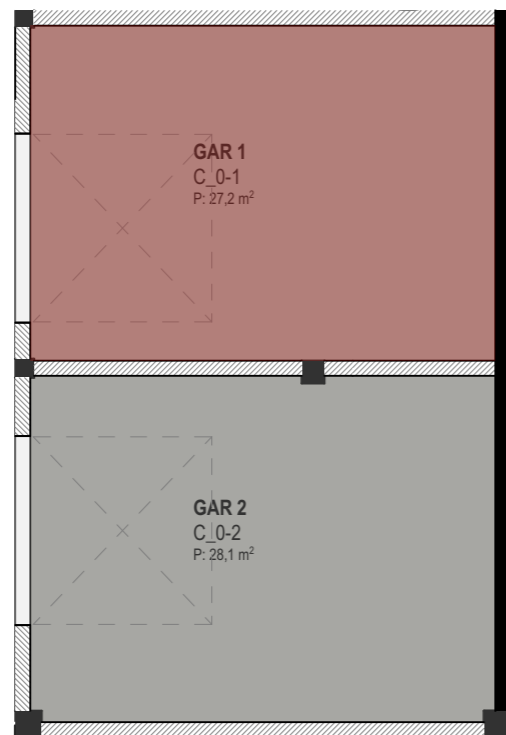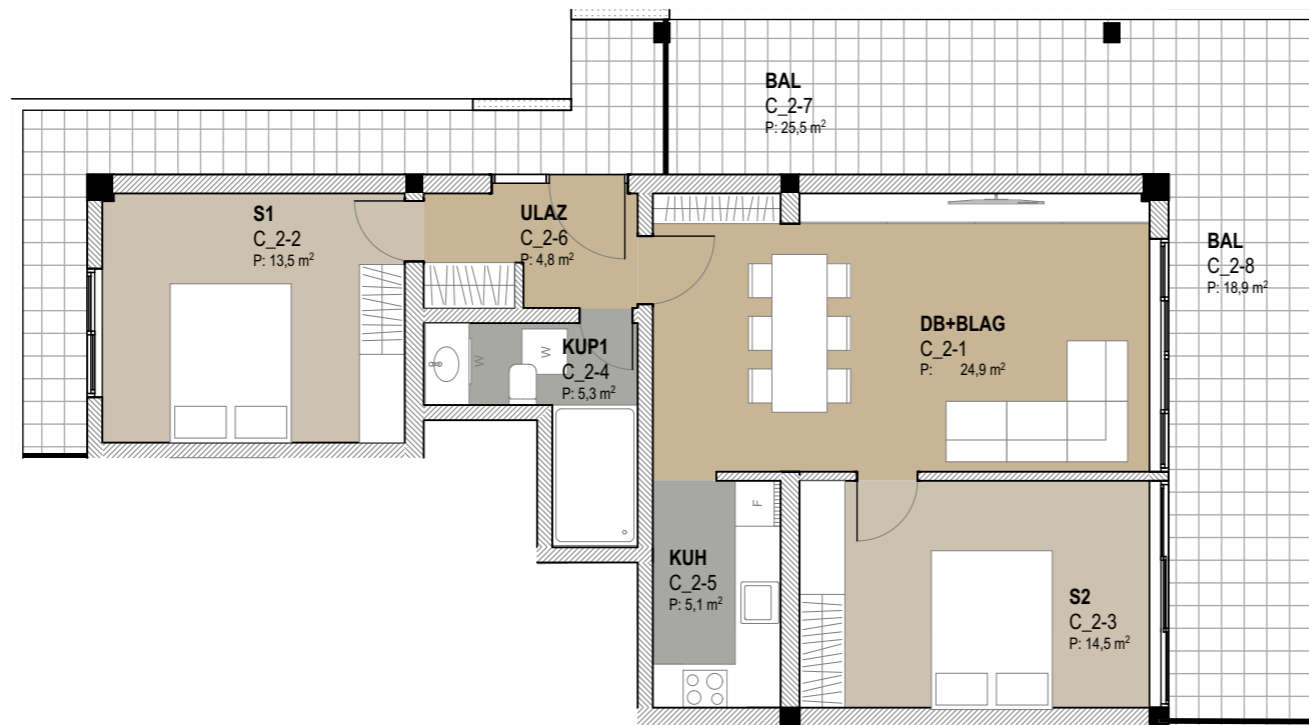

NETO POVRŠINA ZGRADE C					
Apartment ID	BROJ STANA	PROSTORIJA	STVARNA POVRŠINA	KOEF.	NETO POVRŠINA
<b>STAN 2</b>					
C_2-1		DB+BLAG	24.90	1.00	24.90
C_2-2		S1	13.55	1.00	13.55
C_2-3		S2	14.47	1.00	14.47
C_2-4		KUP1	5.30	1.00	5.30
C_2-5		KUH	5.12	1.00	5.12
C_2-6		ULAZ	4.76	1.00	4.76
			<b>68,10 m²</b>		<b>68,10 m²</b>
C_2-8		BAL	18,89	0,25	4,72
			<b>18,89 m²</b>		<b>4,72 m²</b>
C_2-7		BAL	25,48	0,50	12,74
			<b>25,48 m²</b>		<b>12,74 m²</b>
C_0-1		GAR 1	27,24	0,70	19,07

B			
A			
BR.	DATUM		
REVIZIJE:	1. IZDANJE 27-07-2021		

IBT ARHITEKTI d.o.o.  
 LJUDEVITA JONKEA 17, 10000 ZAGREB  
 OIB: 25050903890  
 M: +385 98 956 65 06  
 ibtarhitekti@gmail.hr


GRADEVINA	<b>VIŠESTAMBENA ZGRADA</b>
INVESTITOR	<b>OMEGA BAU</b>
LOKACIJA	<b>k.č. 1003, k.o. Vrapče Brežanska ulica, Zagreb</b>
GLAVNI PROJEKTANT	<b>Tomislav Stepić, mag.ing.arh. i urb., ovl.arh., RIBA, arb</b>
PROJEKTANTI	<b>Bruno Miladin, bacc.ing.arh. Ivan Peranić, bacc.ing.arh. Tomislav Stepić, mag.ing.arh. i urb., ovl.arh., RIBA, arb</b>

FAZA PROJEKTA	<b>IDEJNI PROJEKT ARHITEKTURA - MAPA 1</b>	
DATUM	BROJ T.D.	Z.O.P
3.11.2021.	09-21	TS-09-21

RELATIVNA VISINSKA KOTA +0,00 m  
 APSOLUTNA VISINSKA KOTA +184,26 mnnv

SADRŽAJ LISTA	<b>ZGRADA_C_STAN_2</b>
---------------	------------------------

MJERILO	GRAFIČKI PRILOG / BROJ LISTA
<b>1:200</b>	<b>2.8.2 /</b>

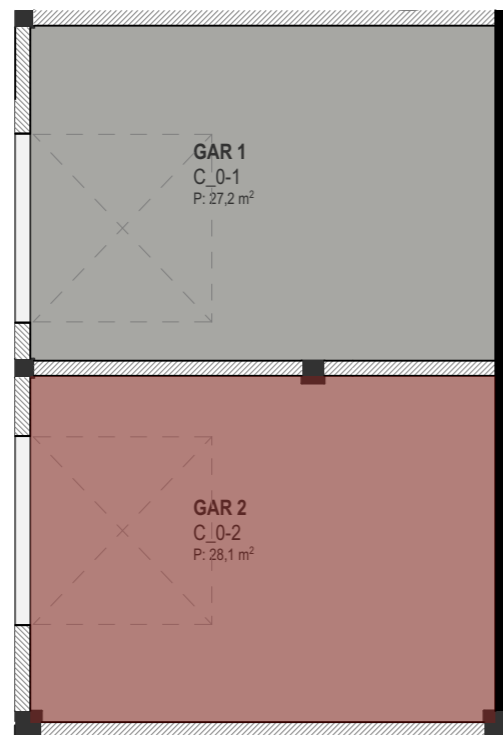

NETO POVRŠINA ZGRADE C					
Apartment ID	BROJ STANA	PROSTORIJA	STVARNA POVRŠINA	KOEF.	NETO POVRŠINA
<b>STAN 3</b>					
	C_3-1	DB+BLAG	25.13	1.00	25.13
	C_3-2	S1	13.48	1.00	13.48
	C_3-3	S2	14.46	1.00	14.46
	C_3-4	KUP1	5.08	1.00	5.08
	C_3-5	KUH	5.11	1.00	5.11
	C_3-6	ULAZ	4.54	1.00	4.54
			<b>67.80 m²</b>		<b>67.80 m²</b>
	C_3-8	BAL	18.68	0.25	4.67
			<b>18.68 m²</b>		<b>4.67 m²</b>
	C_3-7	BAL	25.48	0.50	12.74
			<b>25.48 m²</b>		<b>12.74 m²</b>
	C_0-2	GAR 2	28.13	0.70	19.69

B			
A			
BR.	DATUM		
REVIZIJE:	1. IZDANJE 27-07-2021		

IBT ARHITEKTI d.o.o.  
 LJUDEVITA JONKEA 17, 10000 ZAGREB  
 OIB: 25050903890  
 M: +385 98 956 65 06  
 ibtarhitekti@gmail.hr

GRADEVINA **VIŠESTAMBENA ZGRADA**

INVESTITOR **OMEGA BAU**

LOKACIJA **k.č. 1003, k.o. Vrapče  
 Brežanska ulica, Zagreb**

GLAVNI PROJEKTANT **Tomislav Stepić, mag.ing.arh. i urb.,  
 ovl.arh., RIBA, arb**

PROJEKTANTI **Bruno Miladin, bacc.ing.arh.  
 Ivan Peranić, bacc.ing.arh.  
 Tomislav Stepić, mag.ing.arh. i urb., ovl.arh., RIBA, arb**

FAZA PROJEKTA **IDEJNI PROJEKT  
 ARHITEKTURA - MAPA 1**

DATUM	BROJ T.D.	Z.O.P
3.11.2021.	09-21	TS-09-21

RELATIVNA VISINSKA KOTA +0,00 m  
 APSOLUTNA VISINSKA KOTA +184,26 mnnv

SADRŽAJ LISTA  
**ZGRADA\_C\_STAN\_3**

MJERILO	GRAFIČKI PRILOG / BROJ LISTA
<b>1:200</b>	<b>2.8.3 /</b>