

TLOCRT 1.KATA

ARHITEKTONSKI URED
KIWI arhitektura d.o.o.
Zeleni trg 1, Zagreb

DIREKTOR
Valentina Krekić, mag.ing.arch.

GLAVNI PROJEKTANT
Ivan Gašpar, mag.ing.arch.

PROJEKTANT
Ivan Gašpar, mag.ing.arch.

NACRT IZRADIO
Ivan Gašpar, mag.ing.arch.

GRAĐEVINA
Stambena građevina
Put svete Barbare, 21334
Zaostrog, k.o. Zaostrog
k.č.br. 3105/11

INVESTITOR
Viter grupa d.o.o., Ulica S.S.
Kranjčevića 29, 10000 Zagreb

POZICIJA
±0,00= 35,70 mnv

VRSTA PROJEKTA
Arhitektonski projekt

RAZINA OBRADE
Glavni projekt


BROJ PROJEKTA
22-A-08

DATUM
08/22



MJERILO
1:100

LIST
A.10

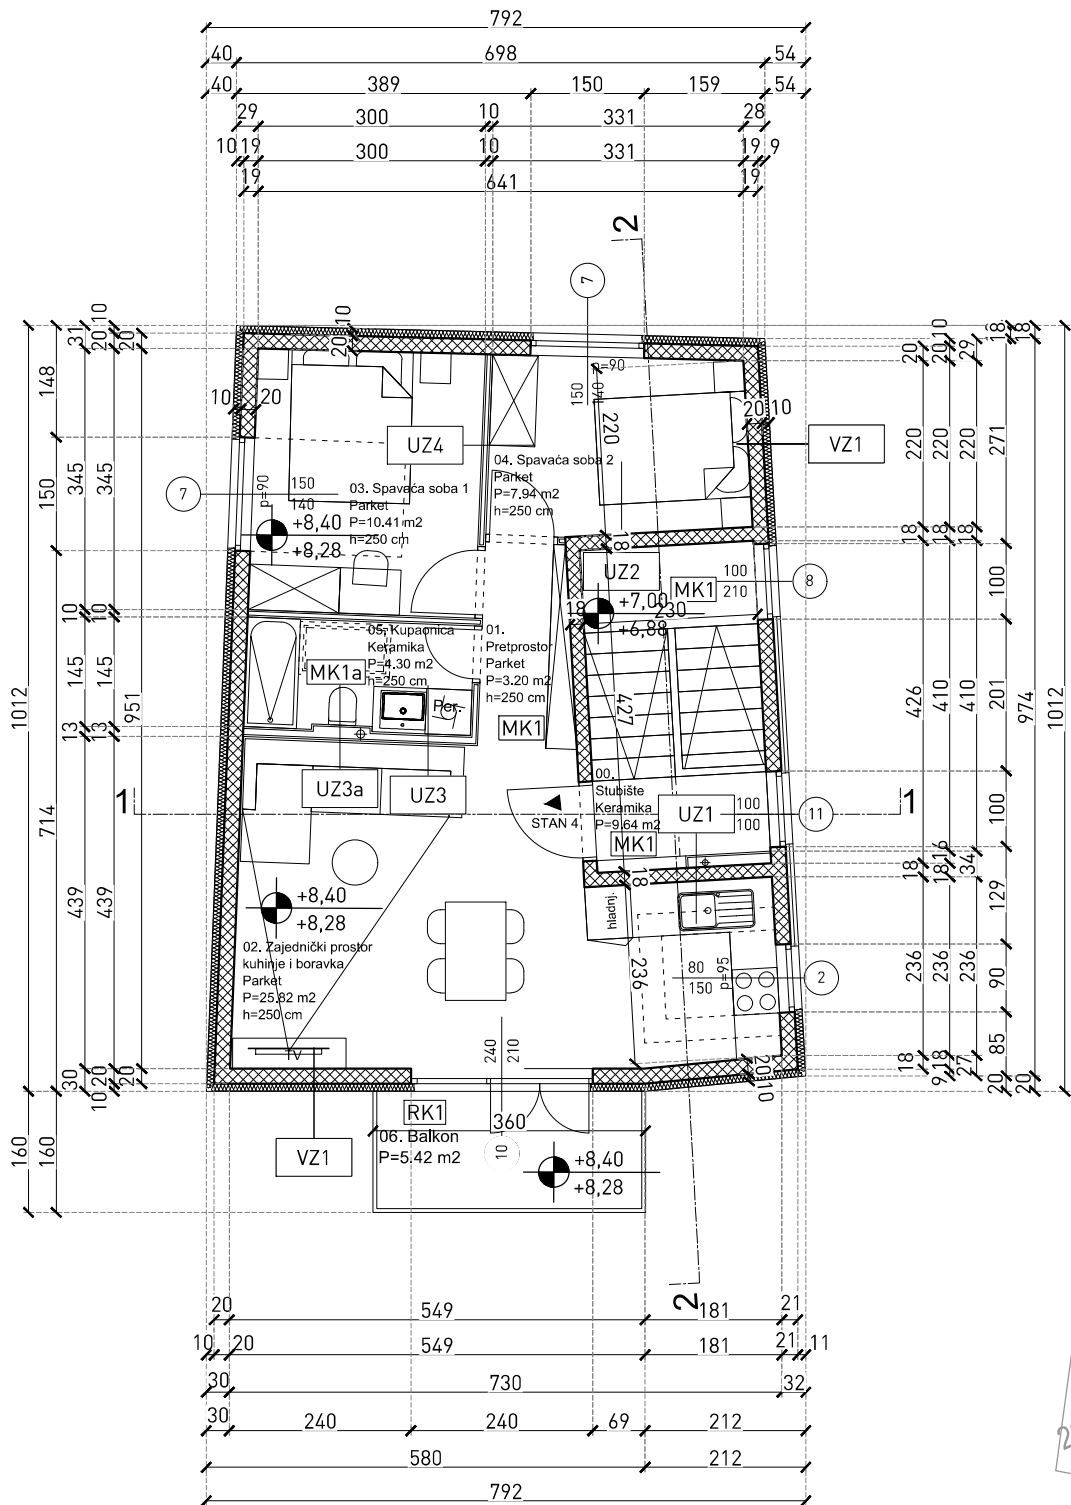

TLOCRT POTKROVLJA

ARHITEKTONSKI URED
KIWI arhitektura d.o.o.
Zeleni trg 1, Zagreb

DIREKTOR
Valentina Krekić, mag.ing.arch.

GLAVNI PROJEKTANT
Ivan Gašpar, mag.ing.arch.

PROJEKTANT
Ivan Gašpar, mag.ing.arch.

NACRT IZRADIO
Ivan Gašpar, mag.ing.arch.

GRADEVINA
Stambena građevina
Put svete Barbare, 21334
Zaostrog, k.o. Zaostrog
k.č.br. 3105/11

INVESTITOR
Viter grupa d.o.o., Ulica S.S.
Kranjčevića 29, 10000 Zagreb

POZICIJA
±0,00= 35,70 mnv

VRSTA PROJEKTA
Arhitektonski projekt

RAZINA OBRADJE
Glavni projekt

BROJ PROJEKTA
22-A-08

DATUM
08/22



MJERILO
1:100

LIST
A.12