



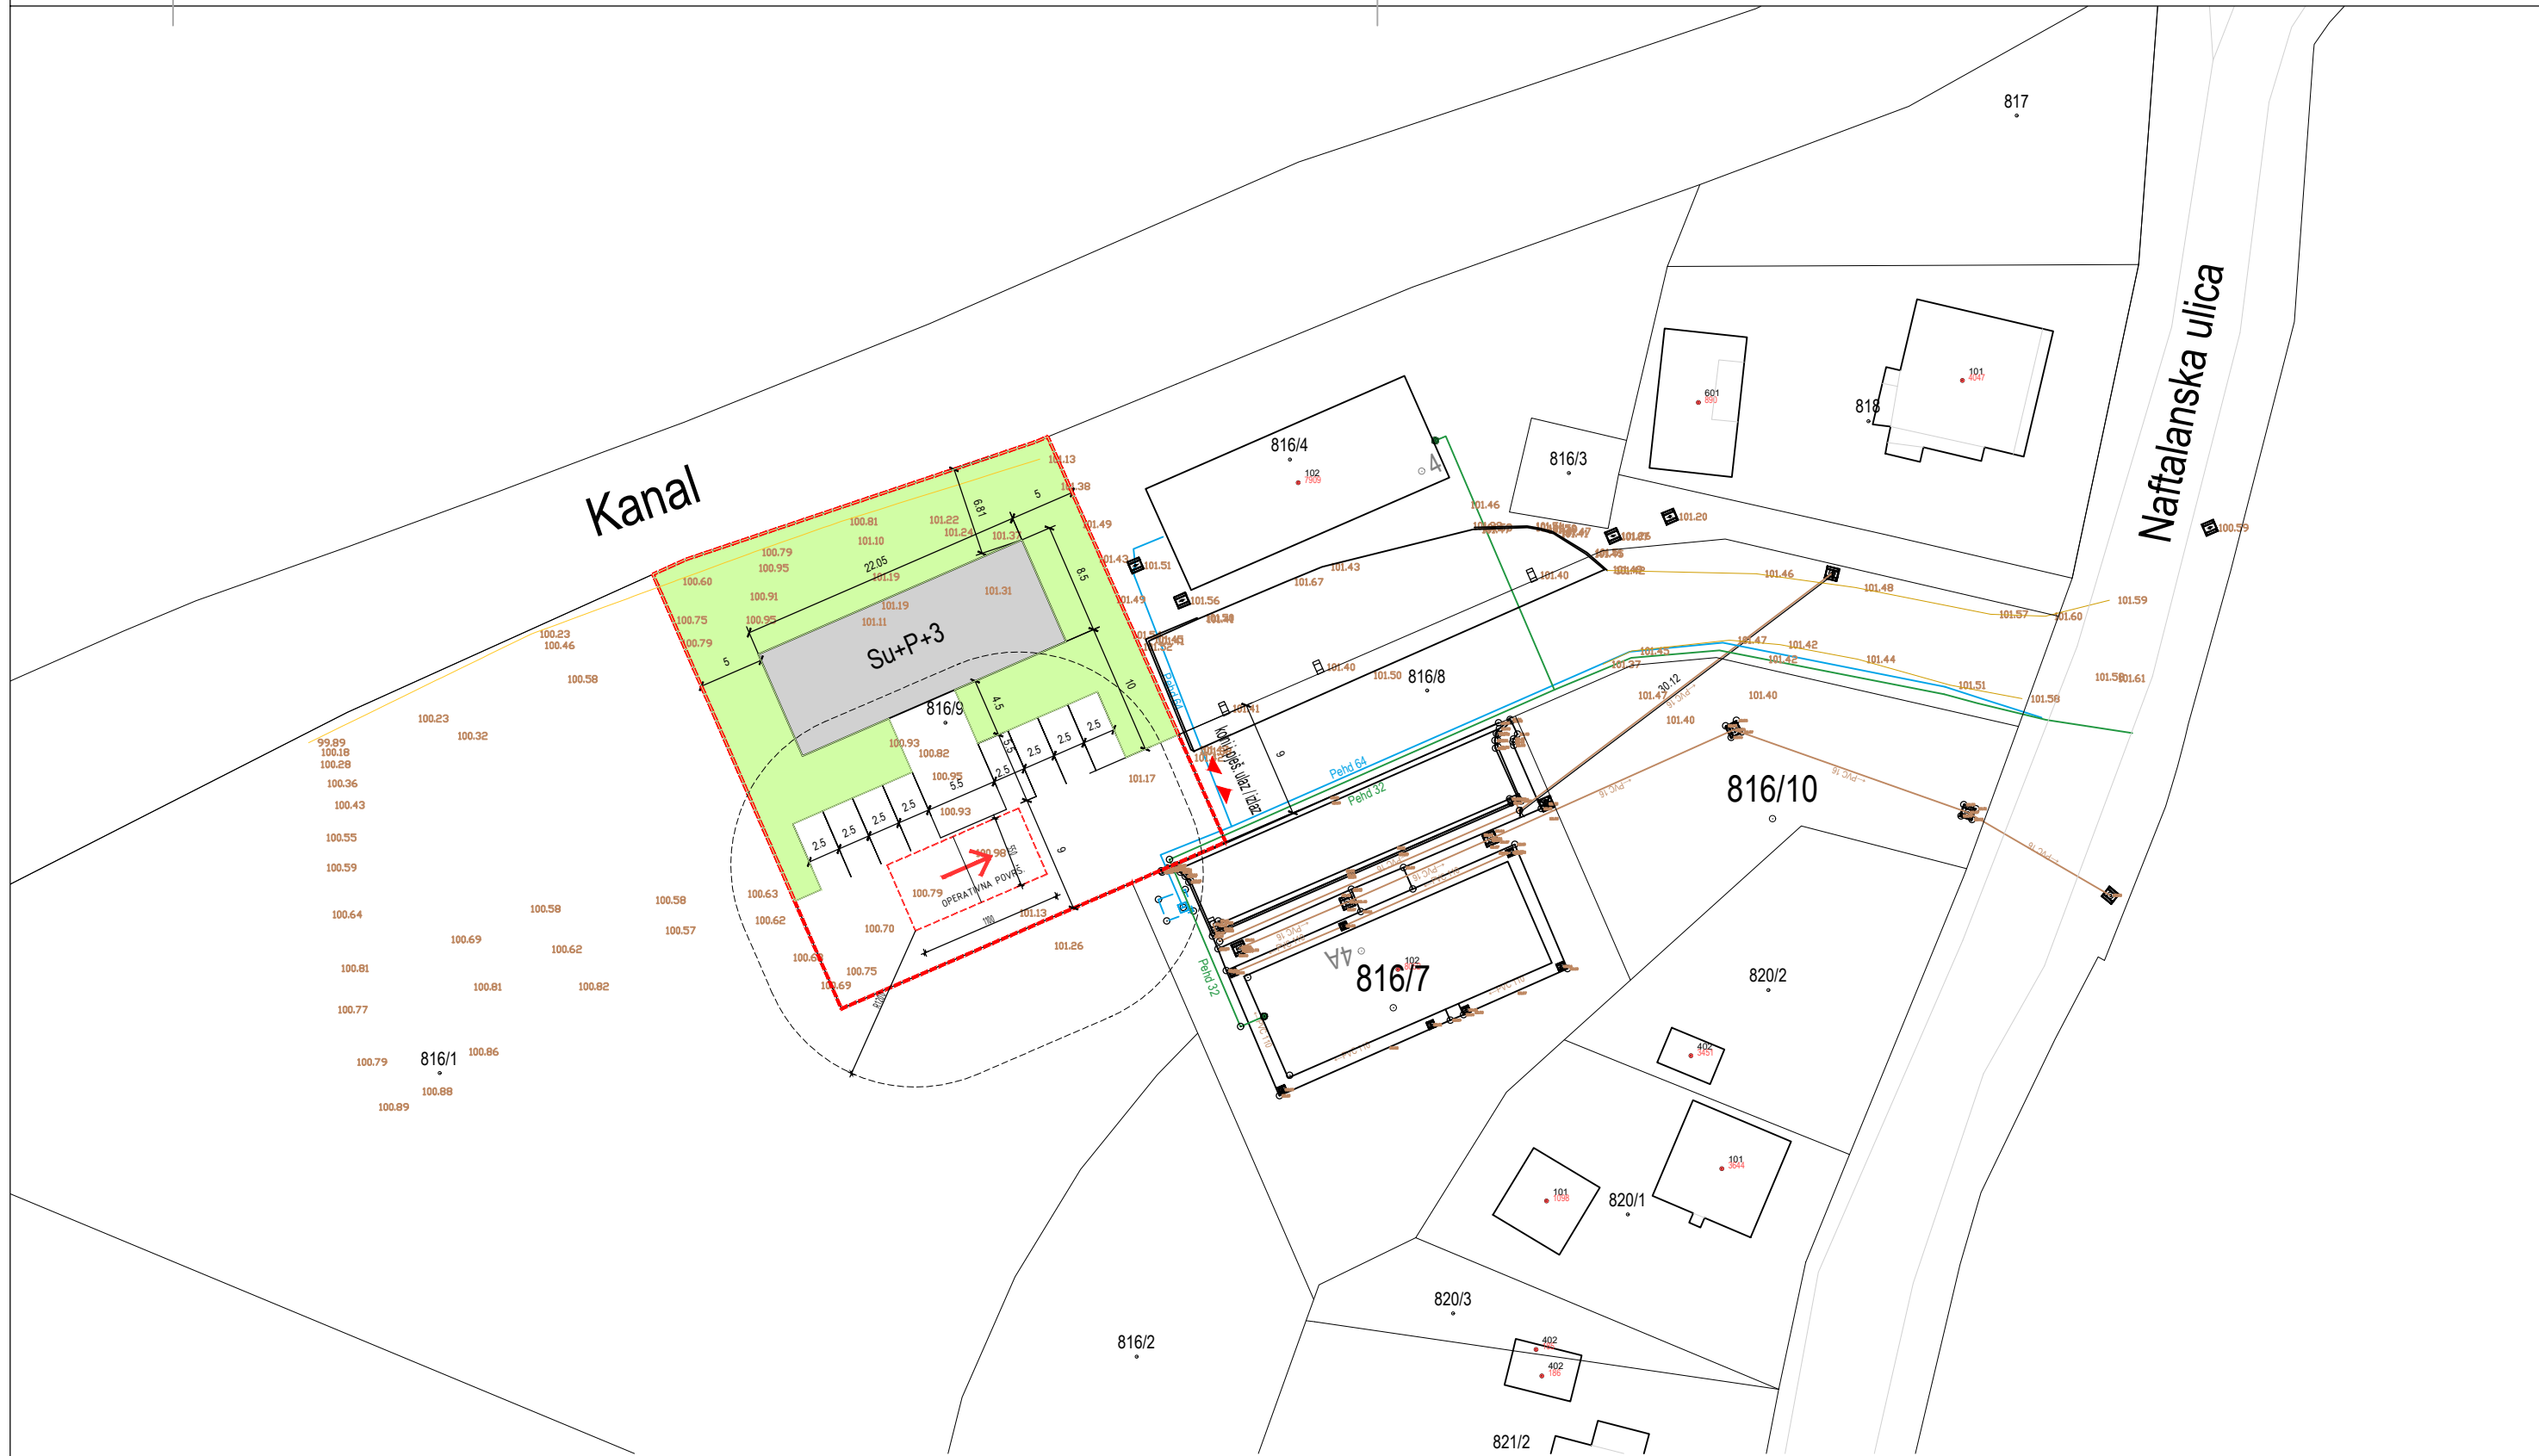

DARIO BRKLJAČIĆ
dipl. ing. arh.
OVLAŠTENI ARHITEKT
A 3004

0m 5 10 15 20 25 50m

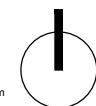

ARHIKOMPLET d.o.o.
A Gustava Krkleca 28, Zagreb
T + 395 91 531 50 11
E dario.brkljacic@arhikomplet.hr
W www.arhikomplet.hr

FAZA PROJEKTA Glavni projekt arhitektonski projekt	INVESTITORI Gradnja Pet-plus d.o.o., Vukovarska ul. 1, Ivanić-Grad Krešimir Stefanović, Omladinska 26, Ivanić-Grad Tijana Skrivaneck Stefanović, Omladinska 26, Ivanić-Grad k.č. 816/9, k.o. Ivanić-Grad	ZOP 2024-27-D	APS. KOTA ±0,00=101,20
GRADEVINA Izgradnja samostojeće stambene građevine		BROJ PROJEKTA 2024-27	MJERILO 1:500
NACRT Arhitektonska situacija		DATUM 15.07.2024.	LIST 101
GLAVNI PROJEKTANT HKA A-3004 Dario Brkljačić dipl. ing. arh.	PROJEKTANT HKA A-3004 Dario Brkljačić dipl. ing. arh.	MAPA A-01	

Kanal

Su+P+3

816/9

816/4

816/3


816/8

816/7





ARHIKOMPLET d.o.o.
A Gustava Krkleca 28, Zagreb
T + 395 91 531 50 11
E dario.brkljacic@arhikomplet.hr
W www.arhikomplet.hr

FAZA PROJEKTA Glavni projekt arhitektonski projekt	INVESTITORI Gradnja Pet-plus d.o.o., Vukovarska ul. 1, Ivanić-Grad Krešimir Stefanović, Omladinska 26, Ivanić-Grad Tijana Skrivanek Stefanović, Omladinska 26, Ivanić-Grad k.č. 816/9, k.o. Ivanić-Grad	ZOP 2024-27-D	APS. KOTA ±0,00=101,20
GRADJEVINA Izgradnja samostojće stambene građevine		BROJ PROJEKTA 2024-27	MJERILO 1:250
NACRT Arhitektonska situacija		DATUM 15.07.2024.	LIST 102
GLAVNI PROJEKTANT HKA A-3004 Dario Brkljačić dipl. ing. arh.	PROJEKTANT HKA A-3004 Dario Brkljačić dipl. ing. arh.	MAPA A-01	

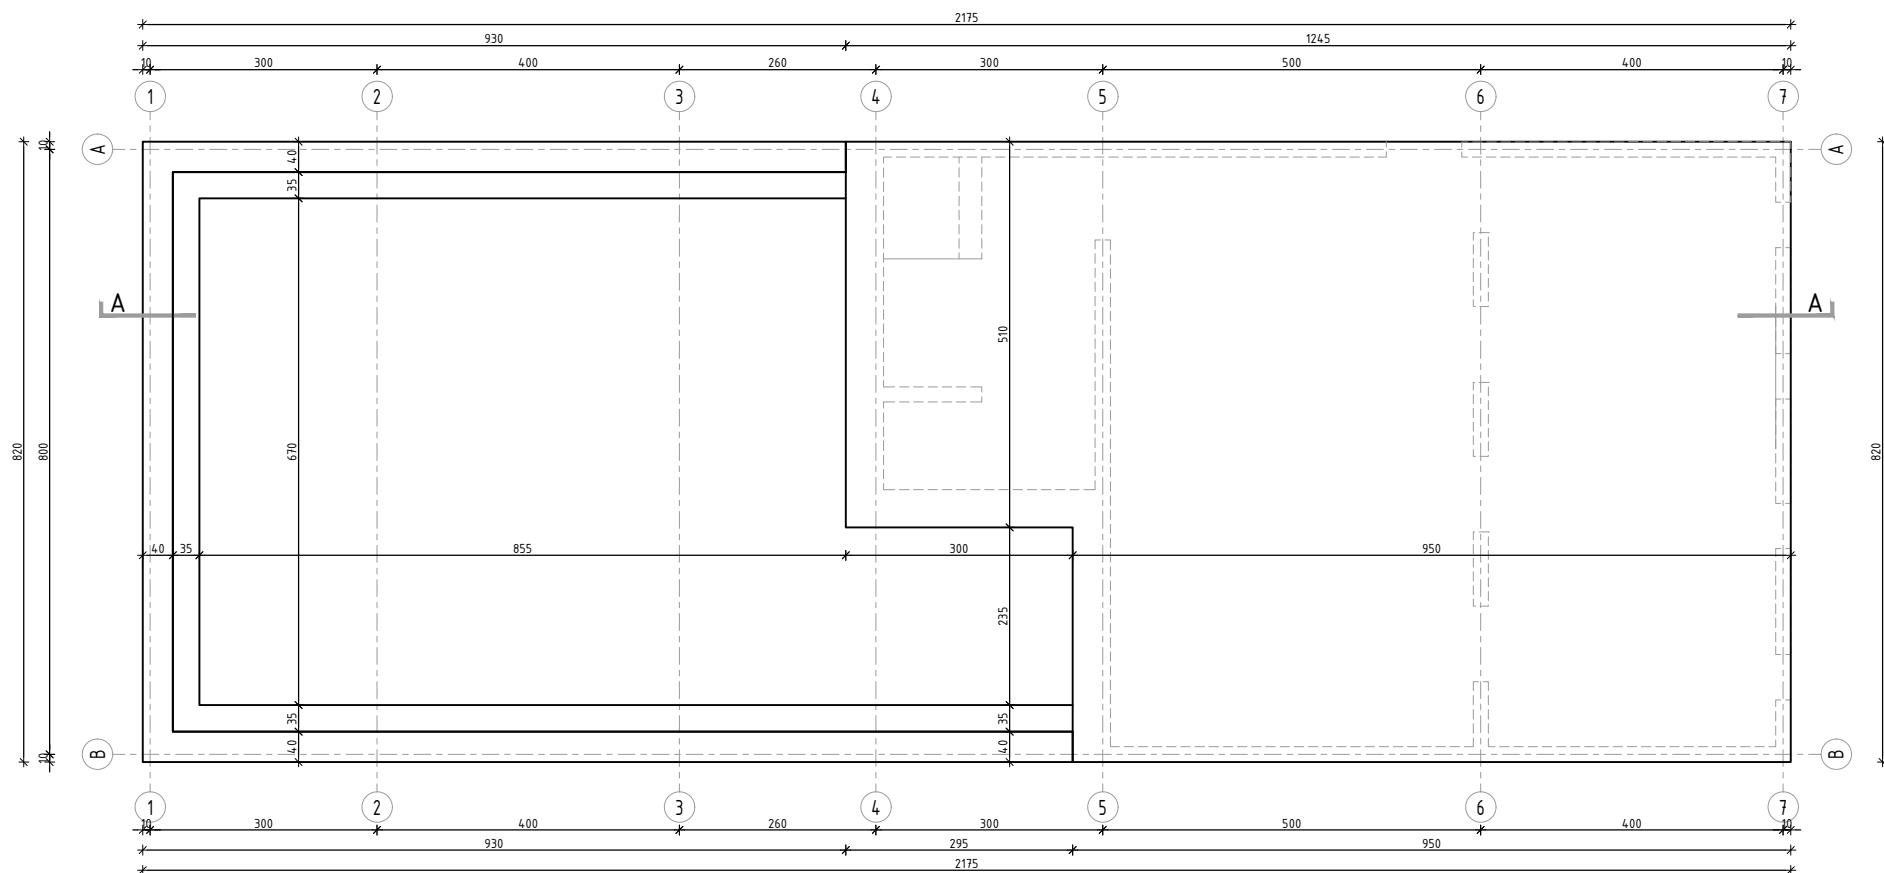


TLOCRT TEMELJA

 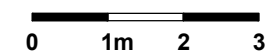

ARHIKOMPLET d.o.o.
A Gustava Krkleca 28, Zagreb
T + 395 91 531 50 11
E dario.brkljacic@arhikomplet.hr
W www.arhikomplet.hr

FAZA PROJEKTA Glavni projekt arhitektonski projekt	INVESTITORI Gradnja Pet-plus d.o.o., Vukovarska ul. 1, Ivanić-Grad Krešimir Stefanović, Omladinska 26, Ivanić-Grad Tijana Skrivaneck Stefanović, Omladinska 26, Ivanić-Grad k.č. 816/9, k.o. Ivanić-Grad	ZOP 2024-27-D	APS. KOTA ±0,00=101,20
GRADEVINA Izgradnja samostojeće stambene građevine		BROJ PROJEKTA 2024-27	MJERILO 1:100
NACRT Tlocrt temelja		DATUM 15.07.2024.	LIST 103
GLAVNI PROJEKTANT HKA A-3004 Dario Brkljačić dipl. ing. arh.	PROJEKTANT HKA A-3004 Dario Brkljačić dipl. ing. arh.	MAPA A-01	

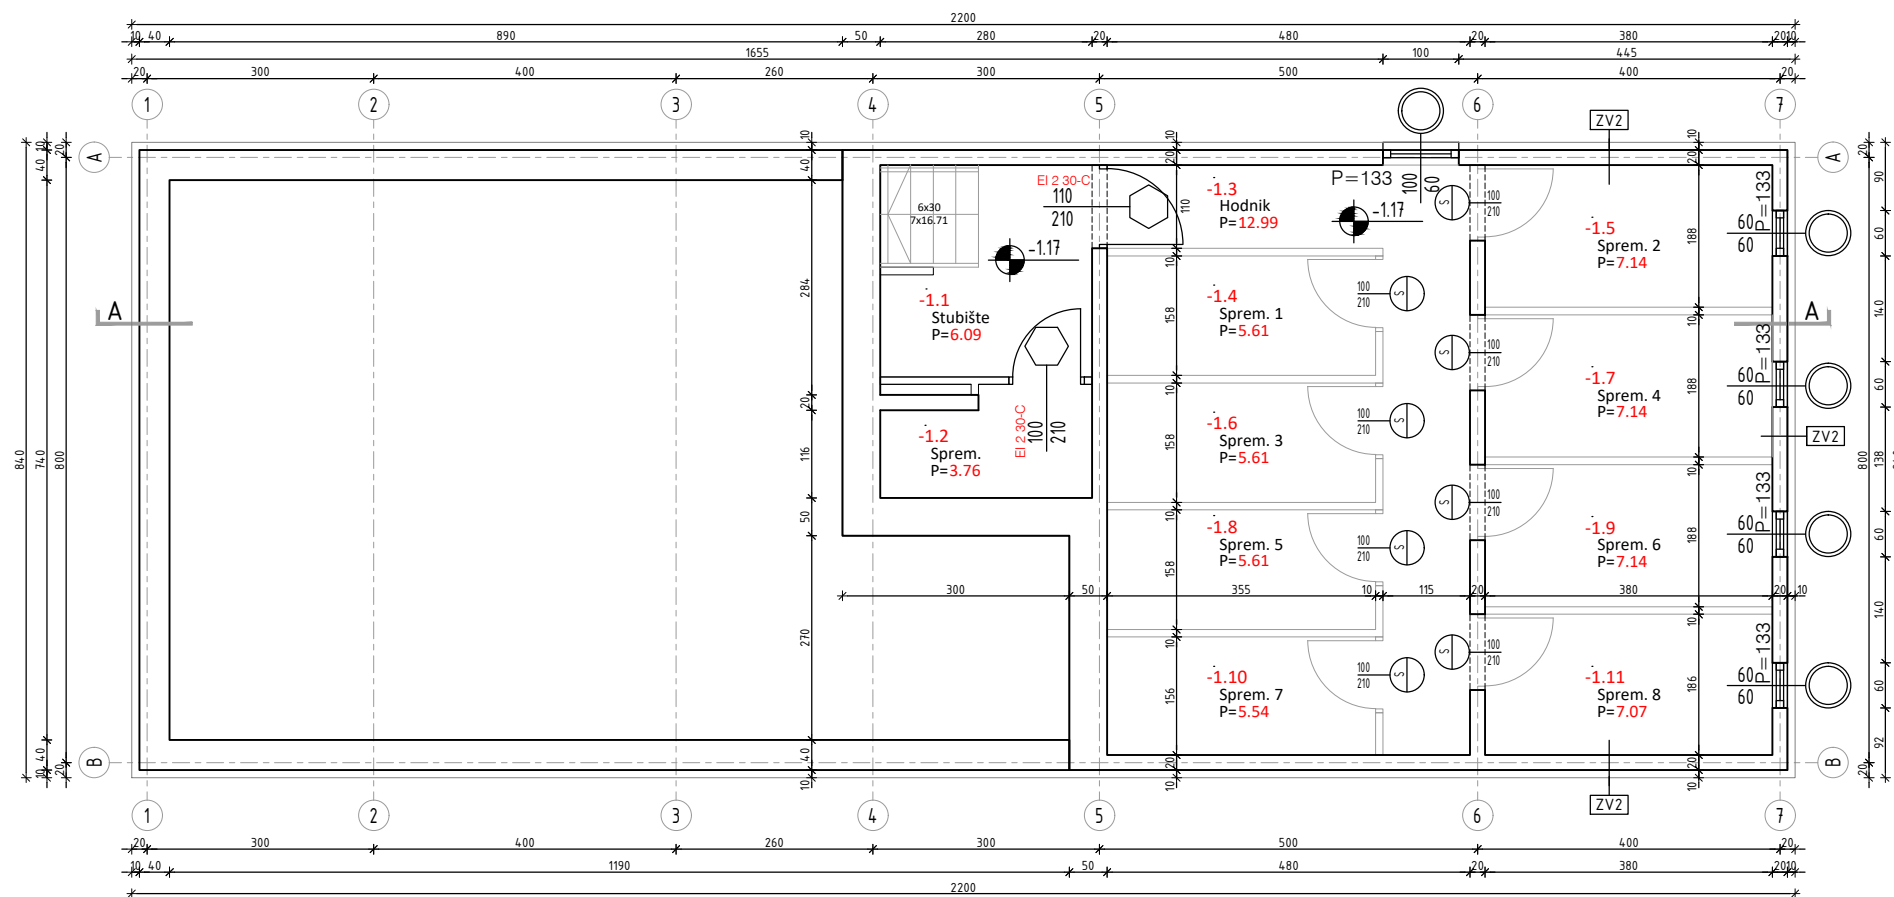


SUTEREN

0 1m 2 3




0m 1 2 3 4 5 10m

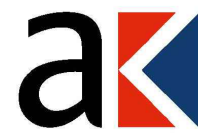

ARHIKOMPLET d.o.o.
A Gustava Krkleca 28, Zagreb
T + 395 91 531 50 11
E dario.brkljacic@arhikomplet.hr
W www.arhikomplet.hr

FAZA PROJEKTA Glavni projekt arhitektonski projekt	INVESTITORI Gradnja Pet-plus d.o.o., Vukovarska ul. 1, Ivanić-Grad Krešimir Stefanović, Omladinska 26, Ivanić-Grad Tijana Skrivaneč Stefanović, Omladinska 26, Ivanić-Grad k.č. 816/9, k.o. Ivanić-Grad	ZOP 2024-27-D	APS. KOTA ±0,00=101,20
GRADEVINA Izgradnja samostojeće stambene građevine		BROJ PROJEKTA 2024-27	MJERILO 1:100
NACRT Tlocrt suterena		DATUM 15.07.2024.	LIST
GLAVNI PROJEKTANT HKA A-3004 Dario Brkljačić dipl. ing. arh.	PROJEKTANT HKA A-3004 Dario Brkljačić dipl. ing. arh.	MAPA A-01	104

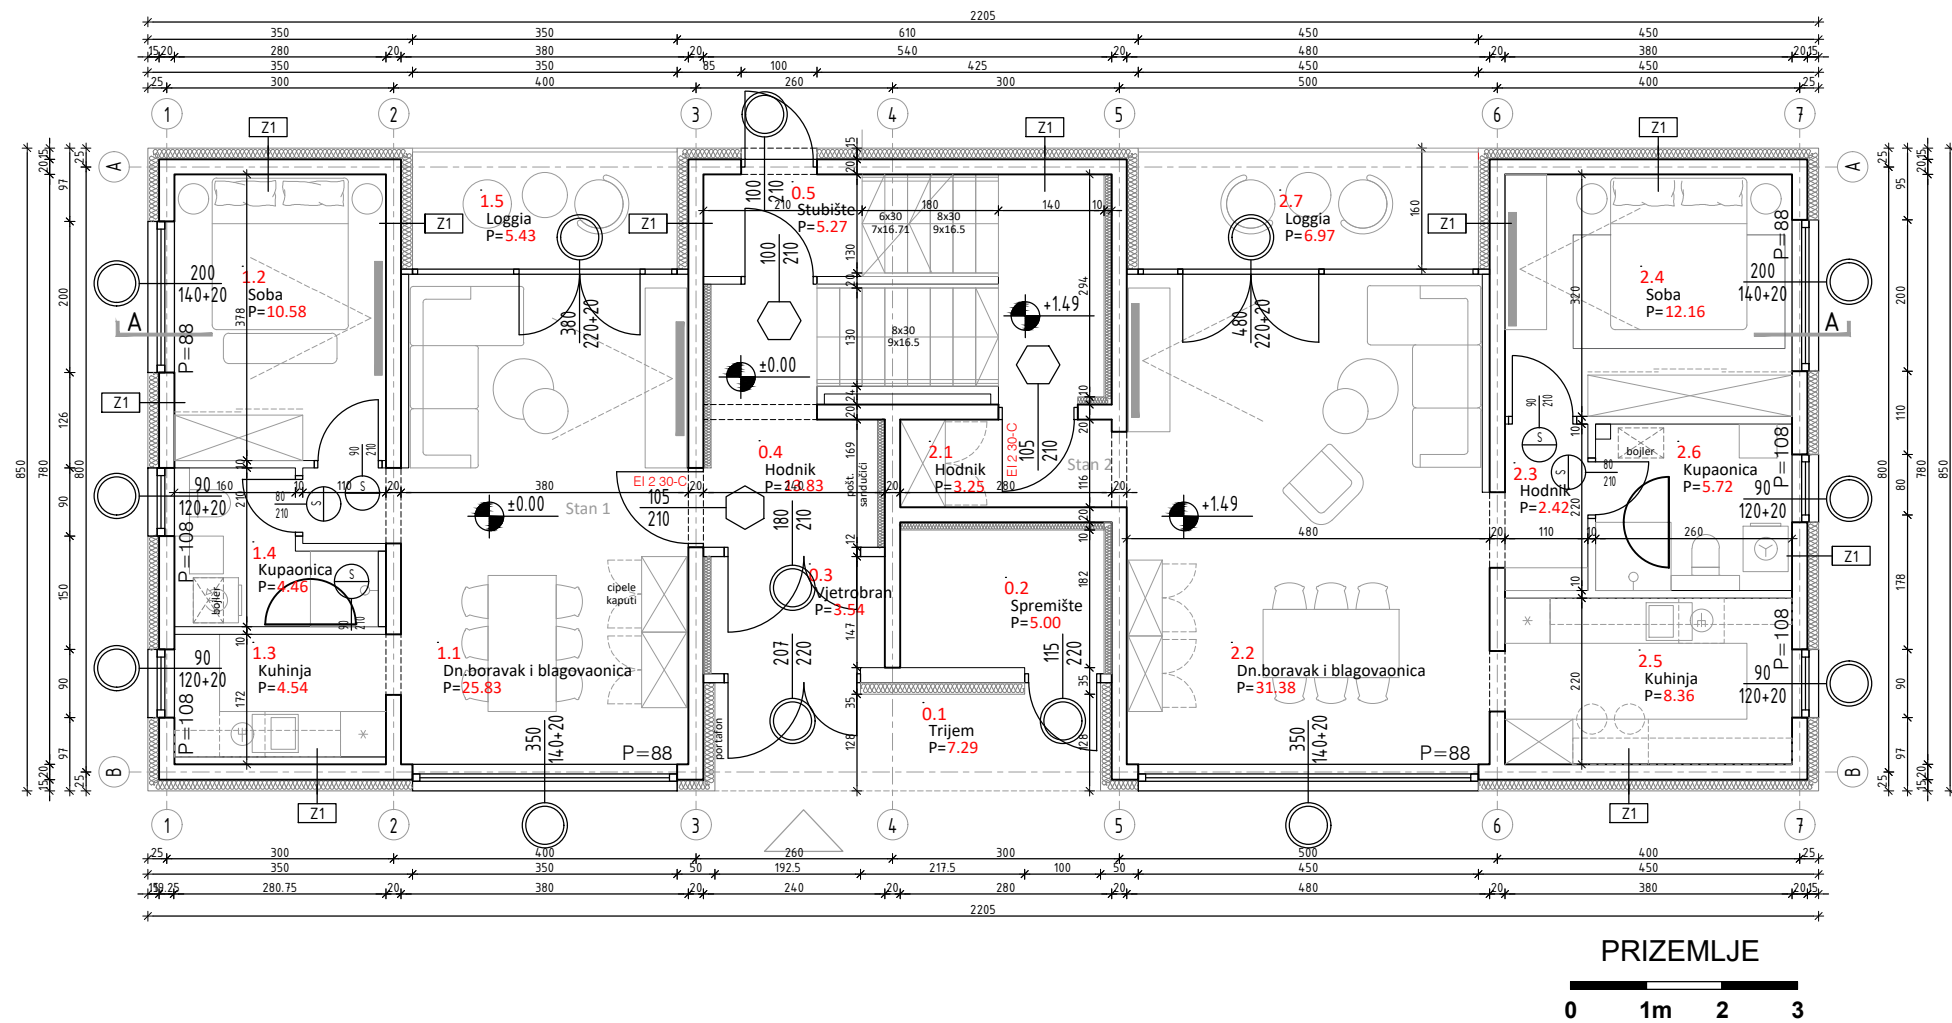


DARIO BRKLJAČIĆ
dipl. ing. arh.
OVLAŠTENI ARHITEKT
A 3004

0m 1 2 3 4 5 10m





ARHIKOMPLET d.o.o.
A Gustava Krkleca 28, Zagreb
T + 395 91 531 50 11
E dario.brkljacic@arhikomplet.hr
W www.arhikomplet.hr

FAZA PROJEKTA Glavni projekt arhitektonski projekt	INVESTITORI Gradnja Pet-plus d.o.o., Vukovarska ul. 1, Ivanić-Grad Krešimir Stefanović, Omladinska 26, Ivanić-Grad Tijana Škrivanek Stefanović, Omladinska 26, Ivanić-Grad k.č. 816/9, k.o. Ivanić-Grad	ZOP 2024-27-D	APS. KOTA ±0,00=101,20
GRADEVINA Izgradnja samostojeće stambene građevine		BROJ PROJEKTA 2024-27	MJERILO 1:100
NACRT Tlocrt prizemlja		DATUM 15.07.2024.	LIST
GLAVNI PROJEKTANT HKA A-3004 Dario Brkljačić dipl. ing. arh.	PROJEKTANT HKA A-3004 Dario Brkljačić dipl. ing. arh.	MAPA A-01	105

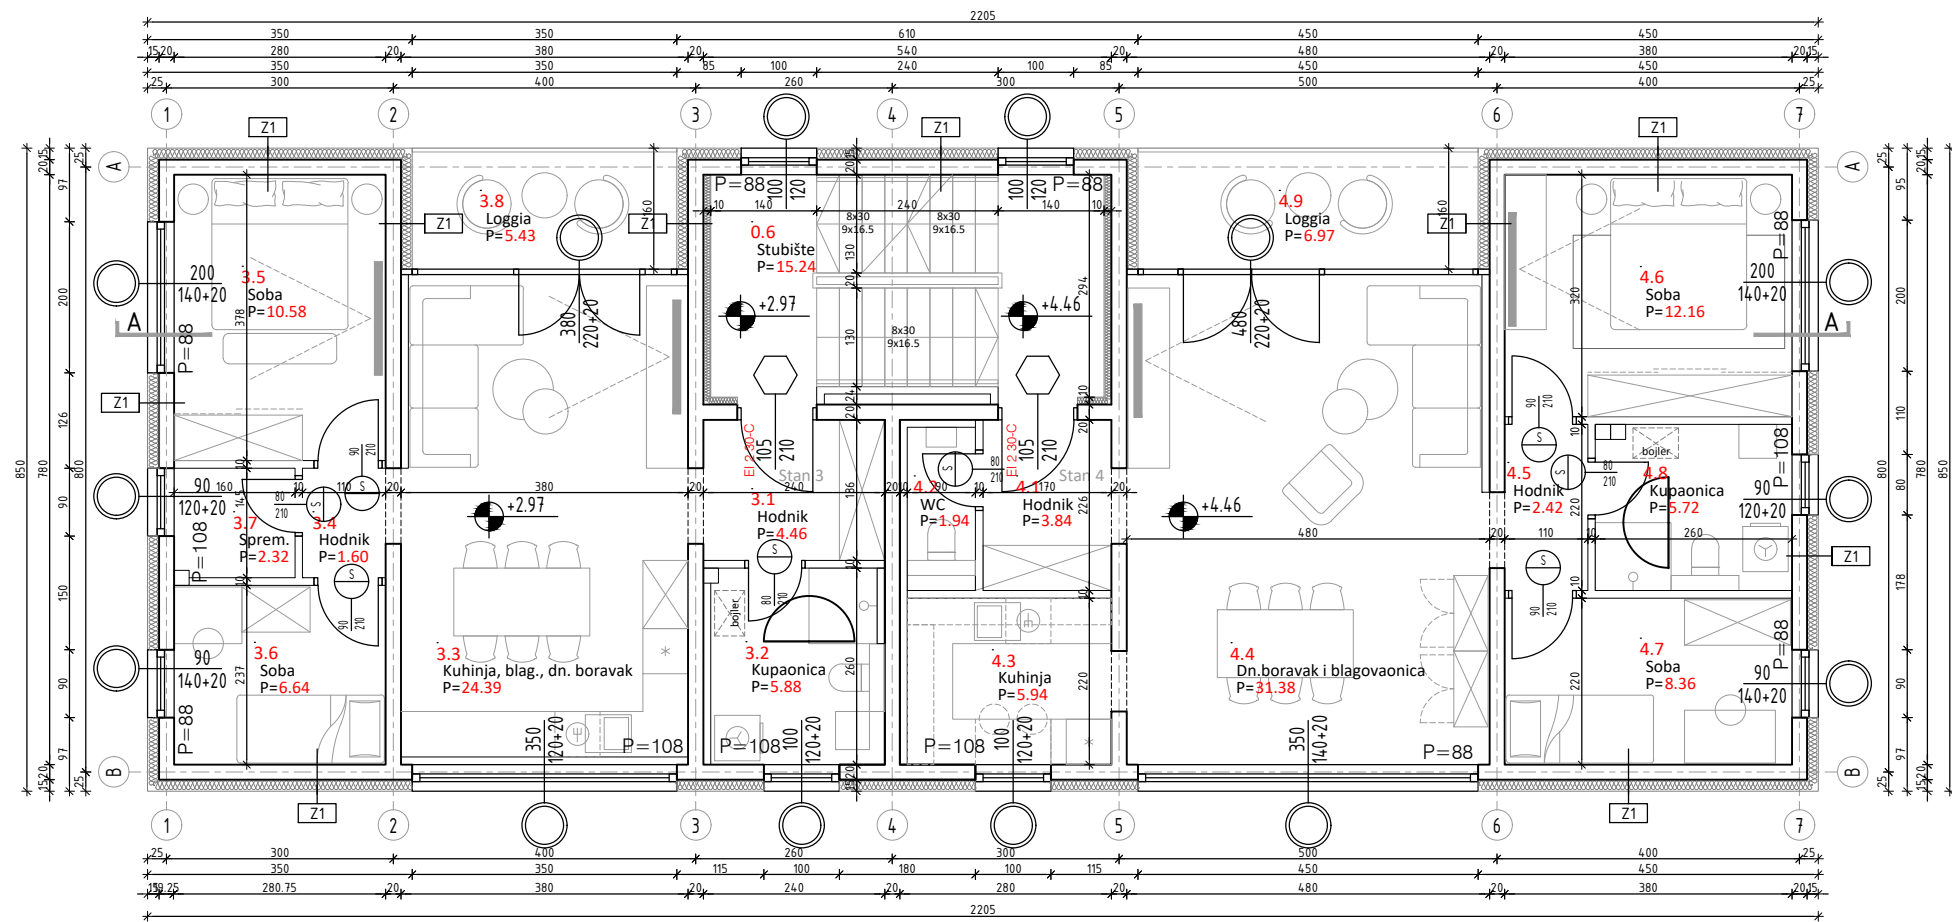


1. KAT

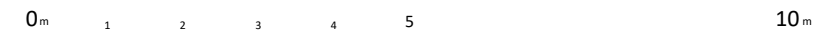
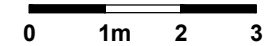


ARHIKOMPLET d.o.o.
A Gustava Krkleca 28, Zagreb
T + 395 91 531 50 11
E dario.brkljacic@arhikomplet.hr
W www.arhikomplet.hr

FAZA PROJEKTA Glavni projekt arhitektonski projekt	INVESTITORI Gradnja Pet-plus d.o.o., Vukovarska ul. 1, Ivanić-Grad Krešimir Stefanović, Omladinska 26, Ivanić-Grad Tijana Škrivanek Stefanović, Omladinska 26, Ivanić-Grad k.č. 816/9, k.o. Ivanić-Grad	ZOP 2024-27-D	APS. KOTA ±0,00=101,20
GRADEVINA Izgradnja samostojeće stambene građevine		BROJ PROJEKTA 2024-27	MJERILO 1:100
NACRT Tlocrt 1. kata		DATUM 15.07.2024.	LIST
GLAVNI PROJEKTANT HKA A-3004 Dario Brkljačić dipl. ing. arh.	PROJEKTANT HKA A-3004 Dario Brkljačić dipl. ing. arh.	MAPA A-01	106

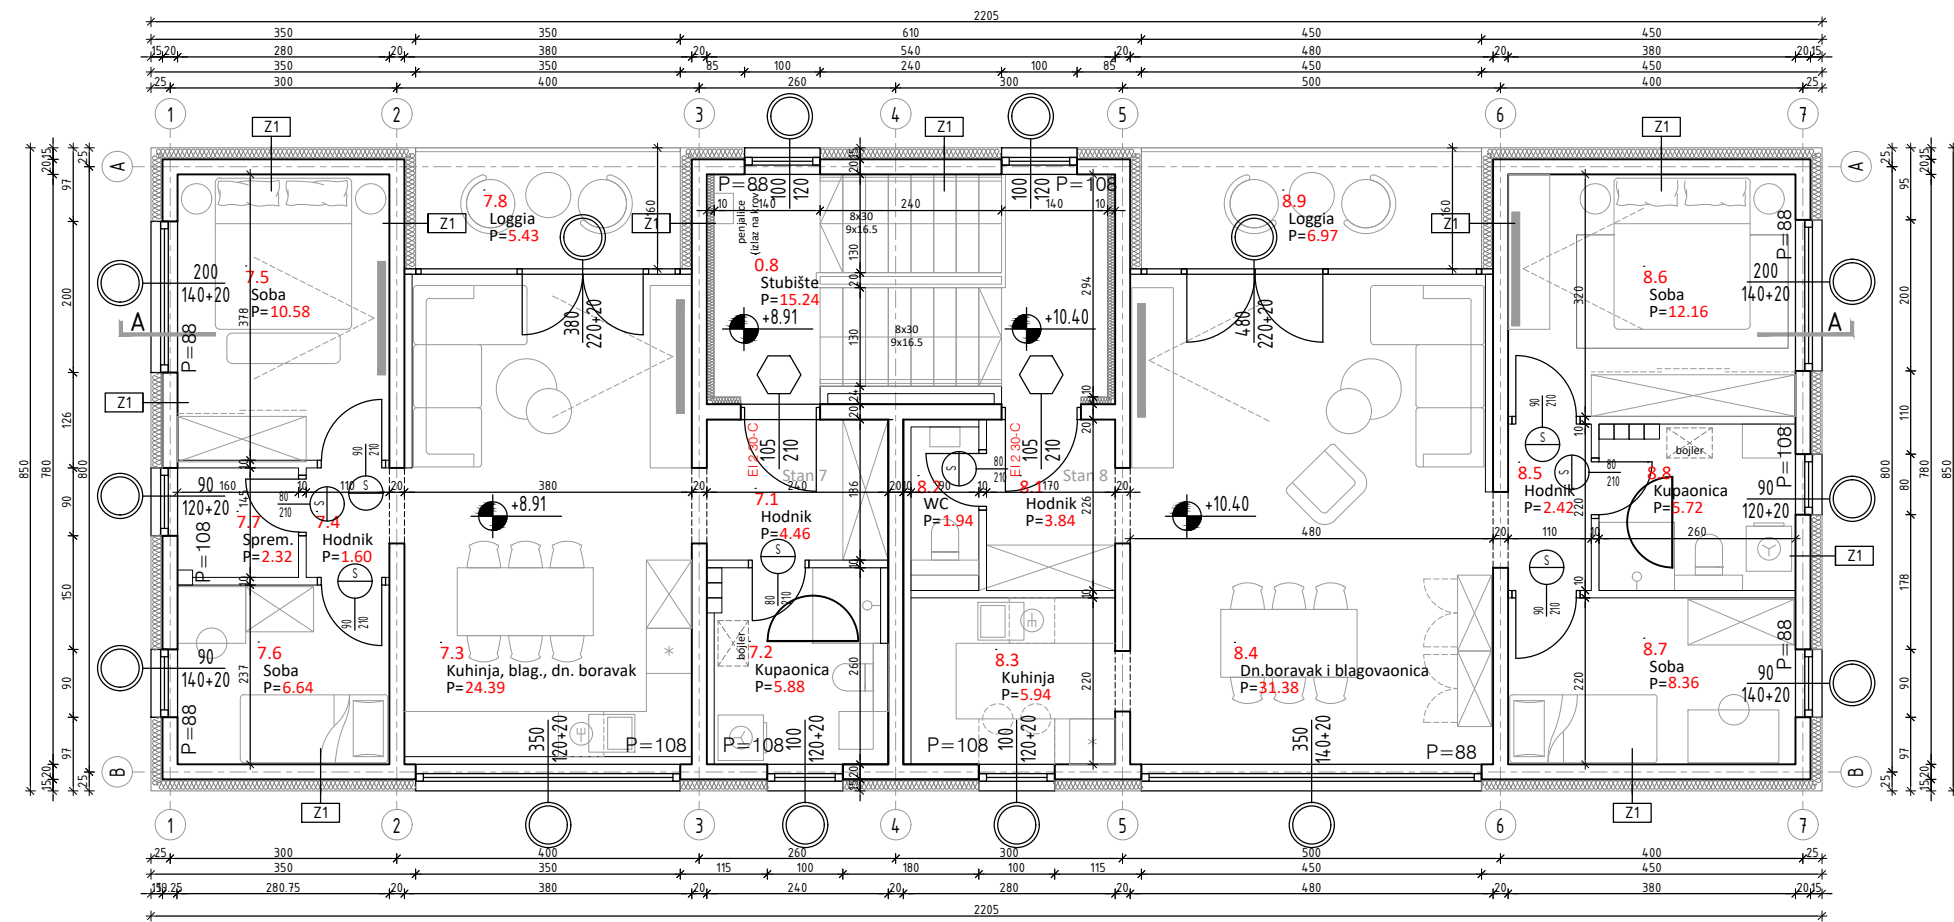


3. KAT

 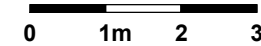


ARHIKOMPLET d.o.o.
A Gustava Krkleca 28, Zagreb
T + 395 91 531 50 11
E dario.brkljacic@arhikomplet.hr
W www.arhikomplet.hr

FAZA PROJEKTA Glavni projekt arhitektonski projekt	INVESTITORI Gradnja Pet-plus d.o.o., Vukovarska ul. 1, Ivanić-Grad Krešimir Stefanović, Omladinska 26, Ivanić-Grad Tijana Škrivanek Stefanović, Omladinska 26, Ivanić-Grad k.č. 816/9, k.o. Ivanić-Grad	ZOP 2024-27-D	APS. KOTA ±0,00=101,20
GRADEVINA Izgradnja samostojeće stambene građevine		BROJ PROJEKTA 2024-27	MJERILO 1:100
NACRT Tlocrt 3. kata		DATUM 15.07.2024.	LIST
GLAVNI PROJEKTANT HKA A-3004 Dario Brkljačić dipl. ing. arh.	PROJEKTANT HKA A-3004 Dario Brkljačić dipl. ing. arh.	MAPA A-01	108

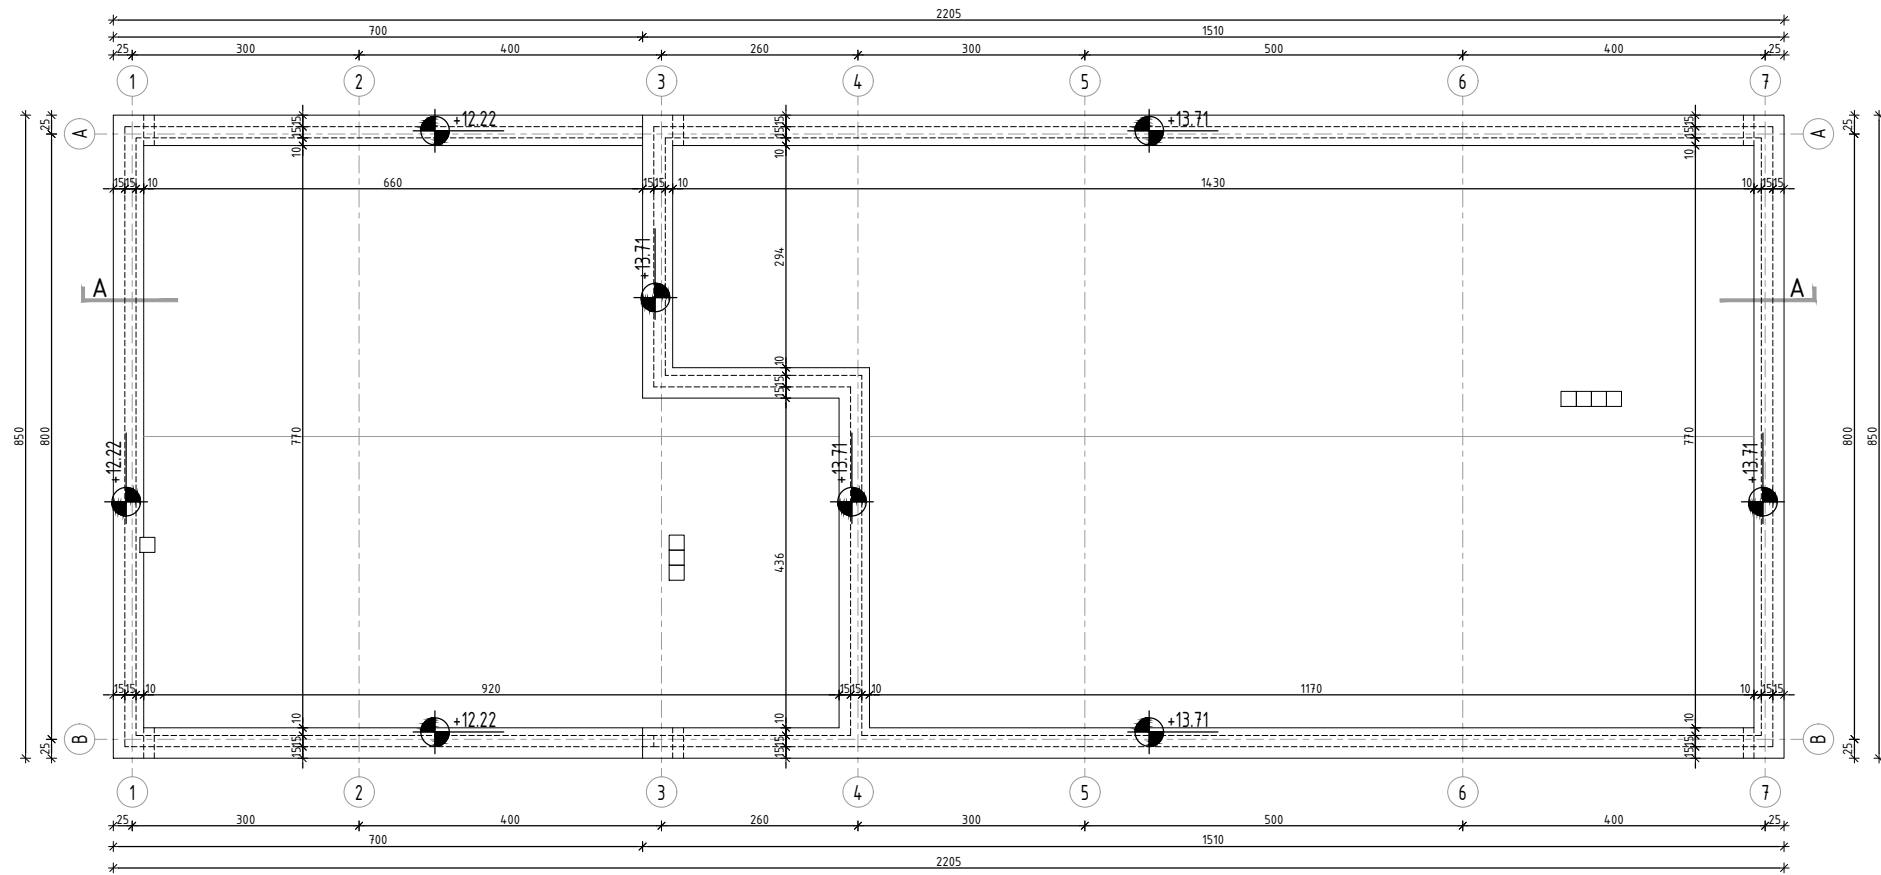


KROVNE PLOHE

DARIO BRKLJAČIĆ
dipl. ing. arh.
OVLAŠTENI ARHITEKT
A 3004

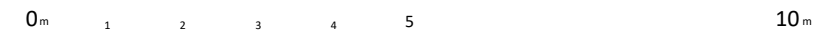

ARHIKOMPLET d.o.o.
A Gustava Krkleca 28, Zagreb
T + 395 91 531 50 11
E dario.brkljacic@arhikomplet.hr
W www.arhikomplet.hr

FAZA PROJEKTA Glavni projekt arhitektonski projekt	INVESTITORI Gradnja Pet-plus d.o.o., Vukovarska ul. 1, Ivanić-Grad Krešimir Stefanović, Omladinska 26, Ivanić-Grad Tijana Škrivanek Stefanović, Omladinska 26, Ivanić-Grad k.č. 816/9, k.o. Ivanić-Grad	ZOP 2024-27-D	APS. KOTA ±0,00=101,20
GRADEVINA Izgradnja samostojeće stambene građevine		BROJ PROJEKTA 2024-27	MJERILO 1:100
NACRT Tlocrt krovnih ploha		DATUM 15.07.2024.	LIST 109
GLAVNI PROJEKTANT HKA A-3004 Dario Brkljačić dipl. ing. arh.	PROJEKTANT HKA A-3004 Dario Brkljačić dipl. ing. arh.	MAPA A-01	

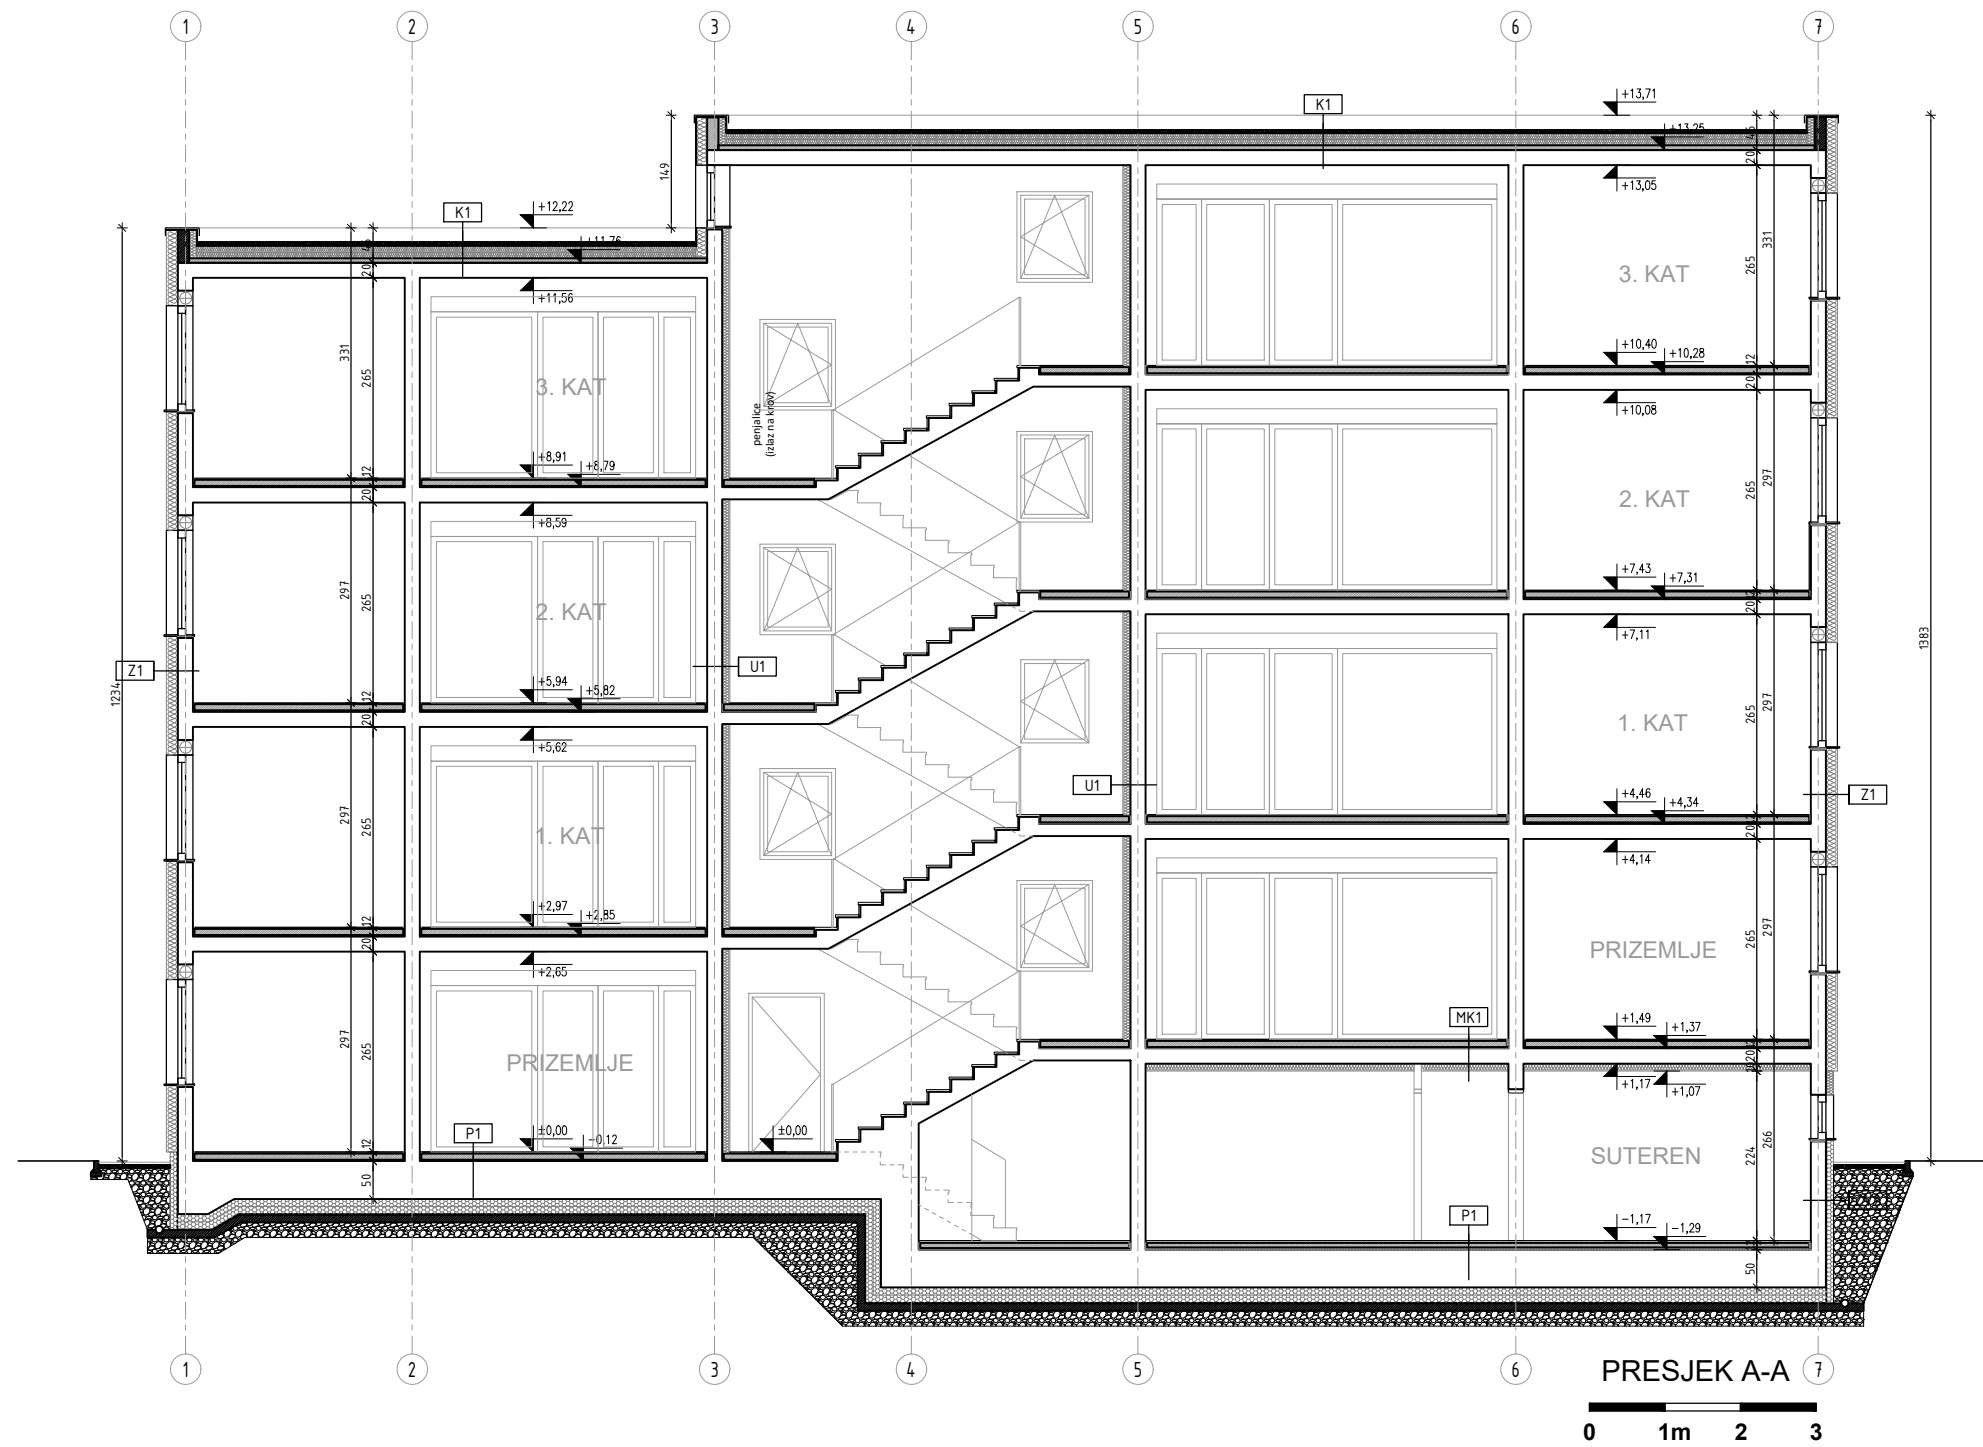


DARIO BRKLJAČIĆ
dipl. ing. arh.
OVLAŠTENI ARHITEKT
A 3004

0m 1 2 3 4 5 10m



ARHIKOMPLET d.o.o.
A Gustava Krkleca 28, Zagreb
T + 395 91 531 50 11
E dario.brkljacic@arhikomplet.hr
W www.arhikomplet.hr

FAZA PROJEKTA Glavni projekt arhitektonski projekt	INVESTITORI Gradnja Pet-plus d.o.o., Vukovarska ul. 1, Ivanić-Grad Krešimir Stefanović, Omladinska 26, Ivanić-Grad Tijana Skrivaneck Stefanović, Omladinska 26, Ivanić-Grad k.č. 816/9, k.o. Ivanić-Grad	ZOP 2024-27-D	APS. KOTA ±0,00=101,20
GRADEVINA Izgradnja samostojeće stambene građevine		BROJ PROJEKTA 2024-27	MJERILO 1:100
NACRT Presjek A-A		DATUM 15.07.2024.	LIST 110
GLAVNI PROJEKTANT HKA A-3004 Dario Brkljačić dipl. ing. arh.	PROJEKTANT HKA A-3004 Dario Brkljačić dipl. ing. arh.	MAPA A-01	

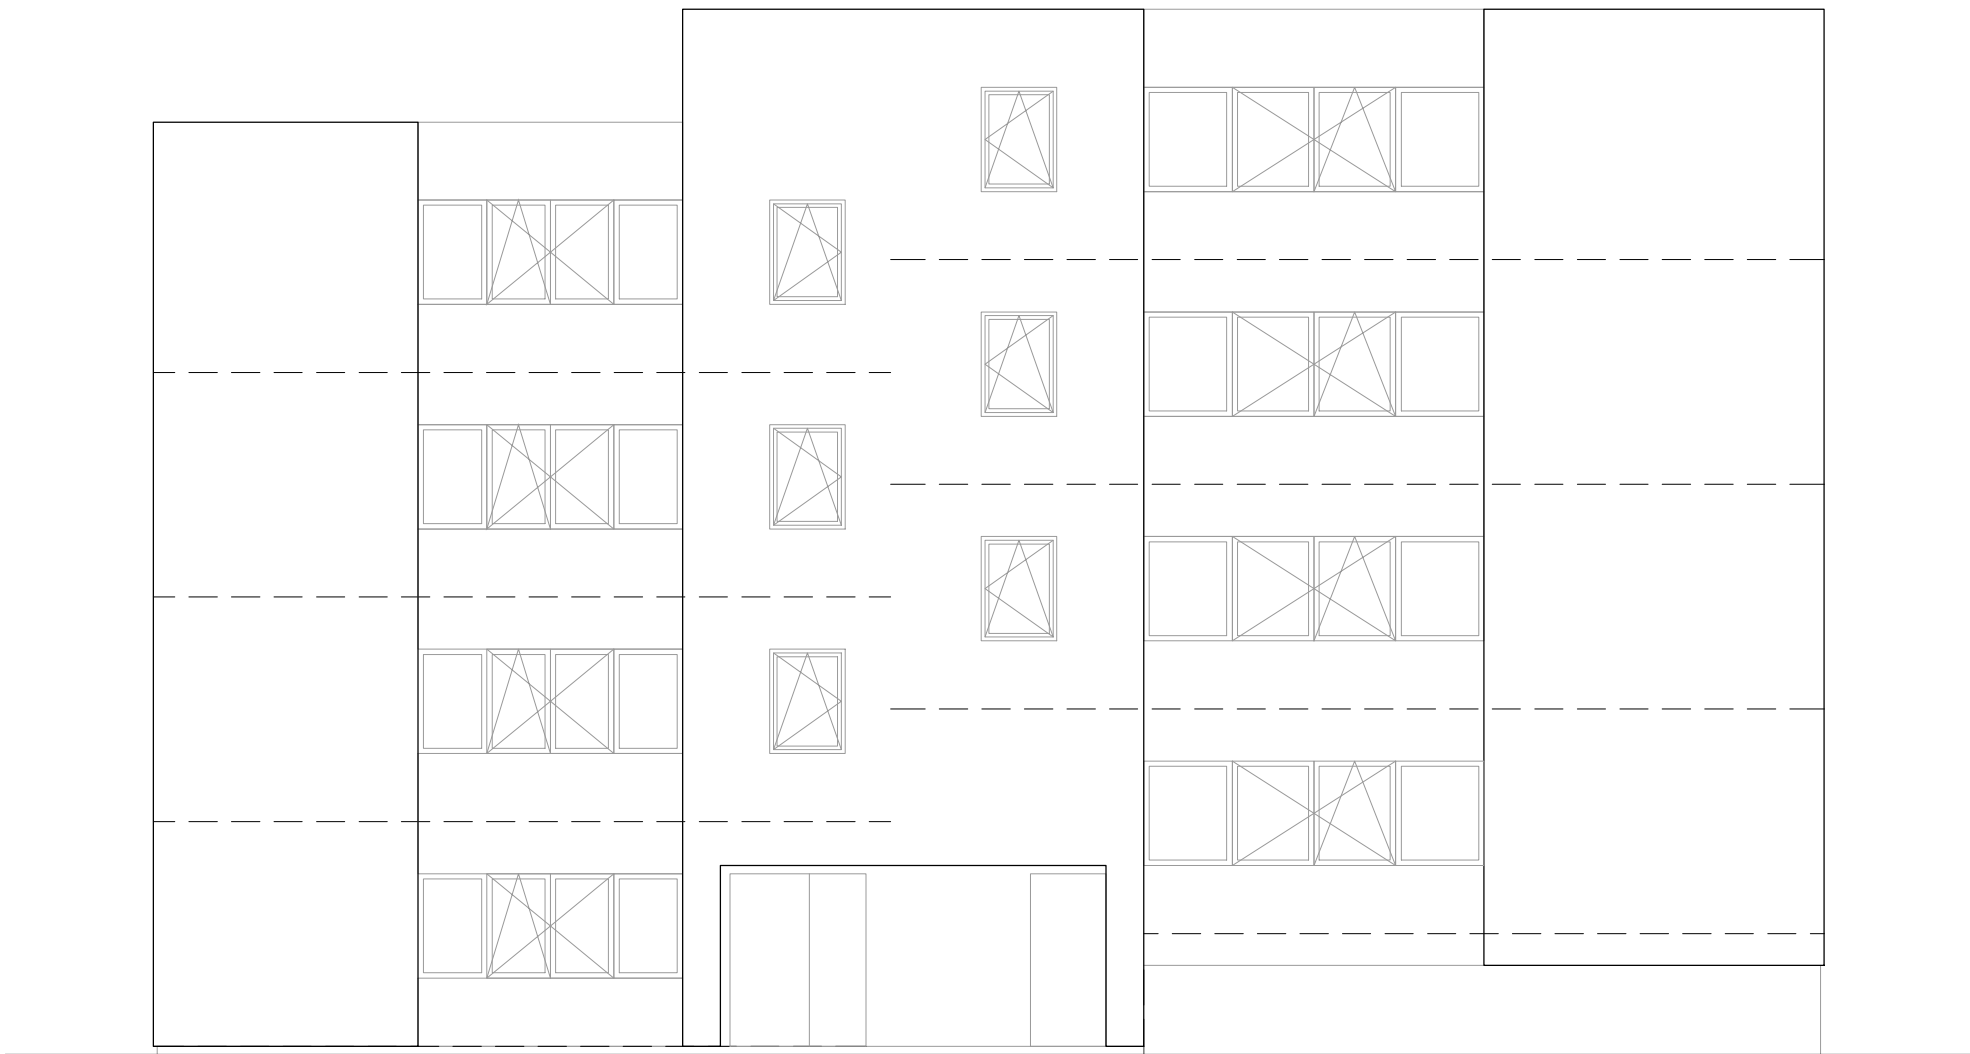

PROČELJE JI

0 1m 2 3


DARIO BRKLJAČIĆ
dipl. ing. arh.
OVLAŠTENI ARHITEKT
A 3004

0m 1 2 3 4 5 10m



ARHIKOMPLET d.o.o.
A Gustava Krkleca 28, Zagreb
T + 395 91 531 50 11
E dario.brkljacic@arhikomplet.hr
W www.arhikomplet.hr

FAZA PROJEKTA Glavni projekt arhitektonski projekt	INVESTITORI Gradnja Pet-plus d.o.o., Vukovarska ul. 1, Ivanić-Grad Krešimir Štefanović, Omladinska 26, Ivanić-Grad Tijana Škrivanek Štefanović, Omladinska 26, Ivanić-Grad k.č. 816/9, k.o. Ivanić-Grad	ZOP 2024-27-D	APS. KOTA ±0,00=101,20
GRADEVINA Izgradnja samostojeće stambene građevine		BROJ PROJEKTA 2024-27	MJERILO 1:100
NACRT Pročelje jugoistok		DATUM 15.07.2024.	LIST 111
GLAVNI PROJEKTANT HKA A-3004 Dario Brkljačić dipl. ing. arh.	PROJEKTANT HKA A-3004 Dario Brkljačić dipl. ing. arh.	MAPA A-01	

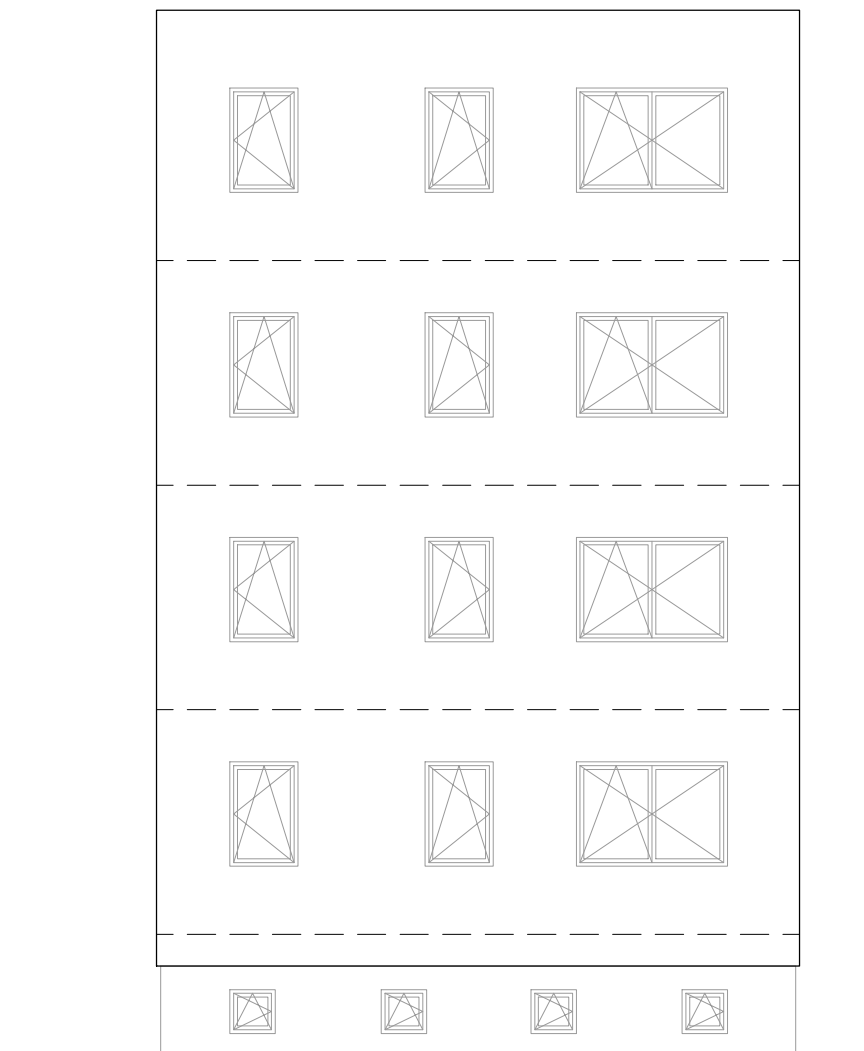

PROČELJE SI

0 1m 2 3



0 m 1 2 3 4 5 10 m



ARHIKOMPLET d.o.o.

A Gustava Krkleca 28, Zagreb
T + 395 91 531 50 11
E dario.brkljacic@arhikomplet.hr
W www.arhikomplet.hr

FAZA PROJEKTA

Glavni projekt
arhitektonski projekt

INVESTITORI

Gradnja Pet-plus d.o.o., Vukovarska ul. 1, Ivanić-Grad
Krešimir Štefanović, Omladinska 26, Ivanić-Grad
Tijana Škrivanek Štefanović, Omladinska 26, Ivanić-Grad
k.č. 816/9, k.o. Ivanić-Grad

ZOP

2024-27-D

APS. KOTA

±0,00=101,20

GRADEVINA

Izgradnja samostojeće stambene građevine

BROJ PROJEKTA

2024-27

MJERILO

1:100

NACRT

Pročelje sjeveroistok

DATUM

15.07.2024.

LIST

GLAVNI PROJEKTANT

HKA A-3004

Dario Brkljačić dipl. ing. arh.

PROJEKTANT


HKA A-3004

Dario Brkljačić dipl. ing. arh.

MAPA

A-01

112

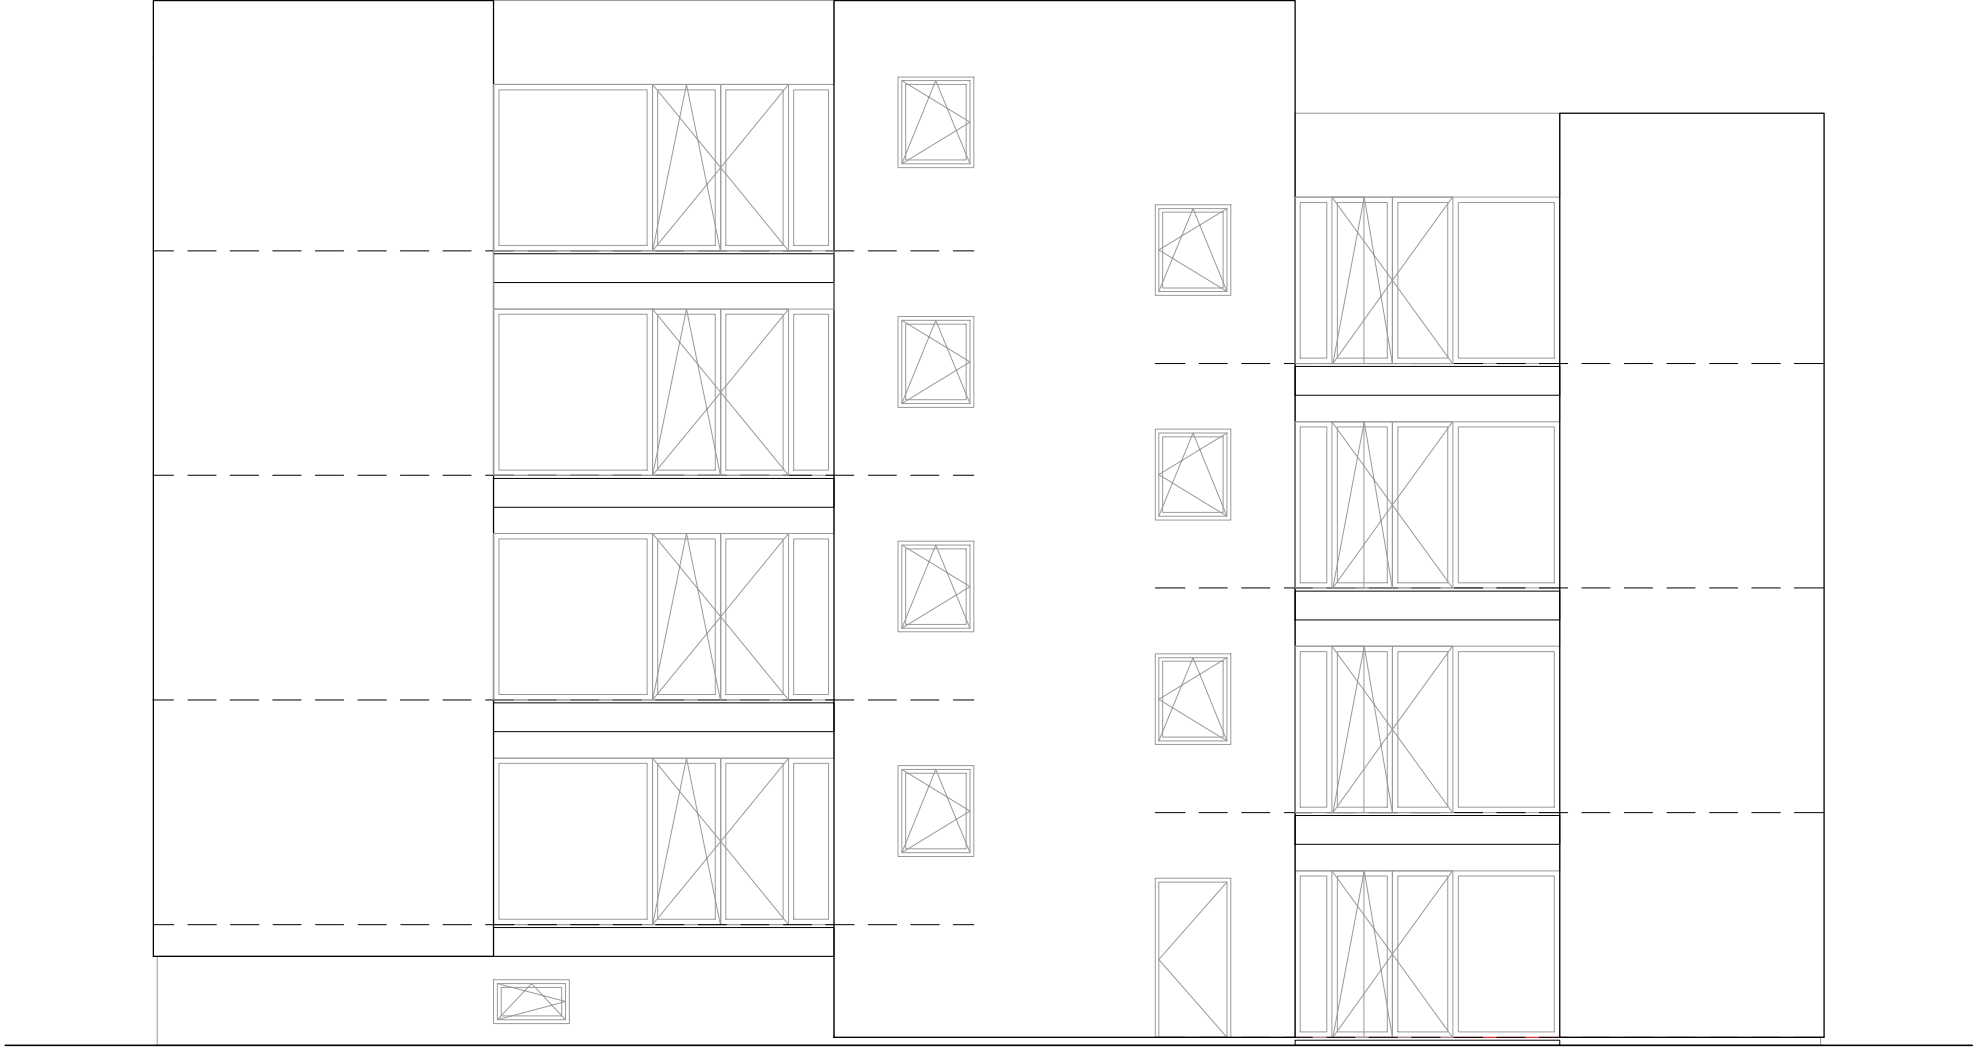


PROČELJE SZ

0 1m 2 3


DARIO BRKLJAČIĆ
dipl. ing. arh.
OVLAŠTENI ARHITEKT
A 3004

0m 1 2 3 4 5 10m

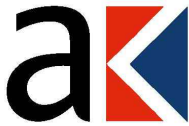


ARHIKOMPLET d.o.o.
A Gustava Krkleca 28, Zagreb
T + 395 91 531 50 11
E dario.brkljacic@arhikomplet.hr
W www.arhikomplet.hr


FAZA PROJEKTA Glavni projekt arhitektonski projekt	INVESTITORI Gradnja Pet-plus d.o.o., Vukovarska ul. 1, Ivanić-Grad Krešimir Štefanović, Omladinska 26, Ivanić-Grad Tijana Škrivanek Štefanović, Omladinska 26, Ivanić-Grad k.č. 816/9, k.o. Ivanić-Grad	ZOP 2024-27-D	APS. KOTA ±0,00=101,20
GRADEVINA Izgradnja samostojeće stambene građevine		BROJ PROJEKTA 2024-27	MJERILO 1:100
NACRT Pročelje sjeverozapad		DATUM 15.07.2024.	LIST 113
GLAVNI PROJEKTANT HKA A-3004 Dario Brkljačić dipl. ing. arh.	PROJEKTANT HKA A-3004 Dario Brkljačić dipl. ing. arh.	MAPA A-01	

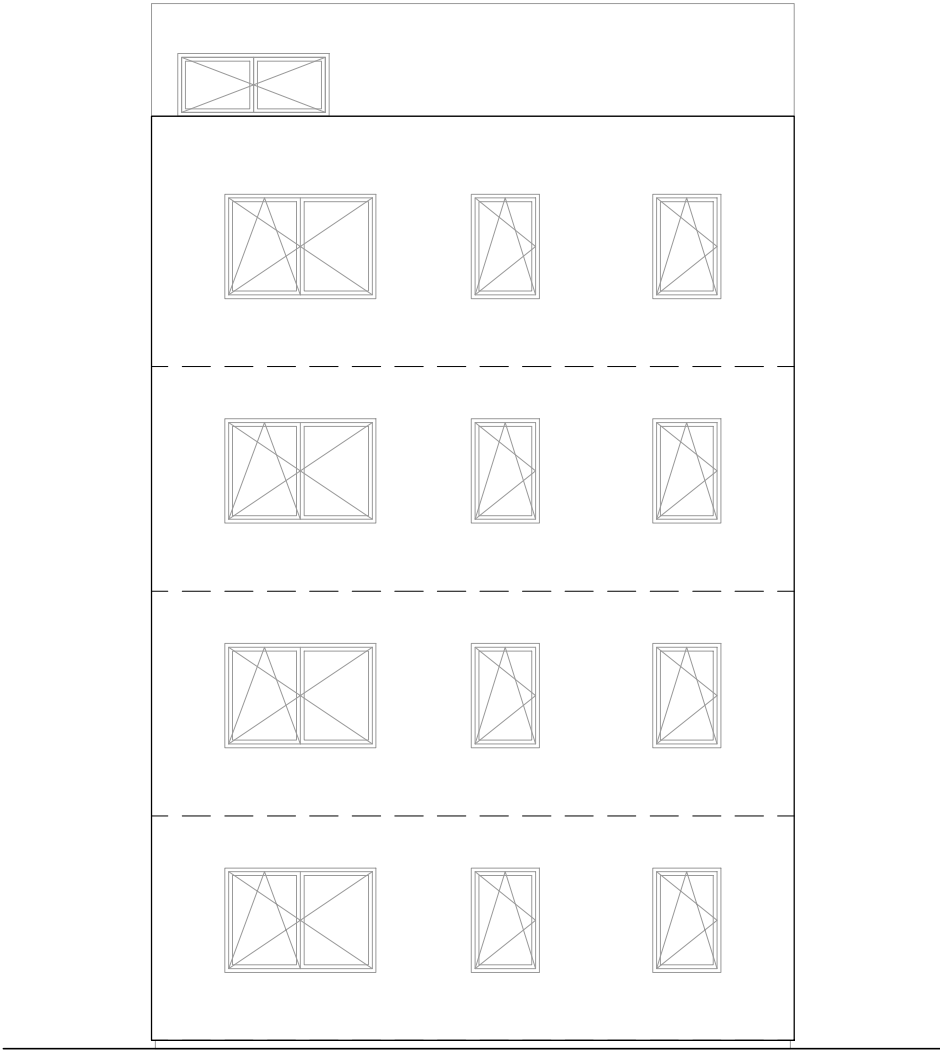

PROČELJE JZ






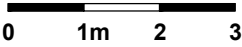


 **DARIO BRKLJAČIĆ**
dipl. ing. arh.
OVLAŠTENI ARHITEKT
A 3004

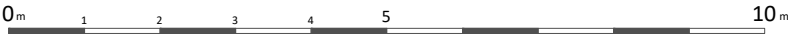

ARHIKOMPLET d.o.o.
A Gustava Krkleca 28, Zagreb
T + 395 91 531 50 11
E dario.brkljacic@arhikomplet.hr
W www.arhikomplet.hr

FAZA PROJEKTA		INVESTITORI		ZOP		APS. KOTA	
Glavni projekt arhitektonski projekt		Gradnja Pet-plus d.o.o., Vukovarska ul. 1, Ivanić-Grad Krešimir Štefanović, Omladinska 26, Ivanić-Grad Tijana Škrivanek Štefanović, Omladinska 26, Ivanić-Grad k.č. 816/9, k.o. Ivanić-Grad		2024-27-D		±0,00=101,20	
GRADEVINA				BROJ PROJEKTA		MJERILO	
Izgradnja samostojeće stambene građevine				2024-27		1:100	
NACRT				DATUM		LIST	
Pročelje jugozapad				15.07.2024.		114	
GLAVNI PROJEKTANT HKA A-3004		PROJEKTANT HKA A-3004		MAPA			
Dario Brkljačić dipl. ing. arh.		Dario Brkljačić dipl. ing. arh.		A-01			

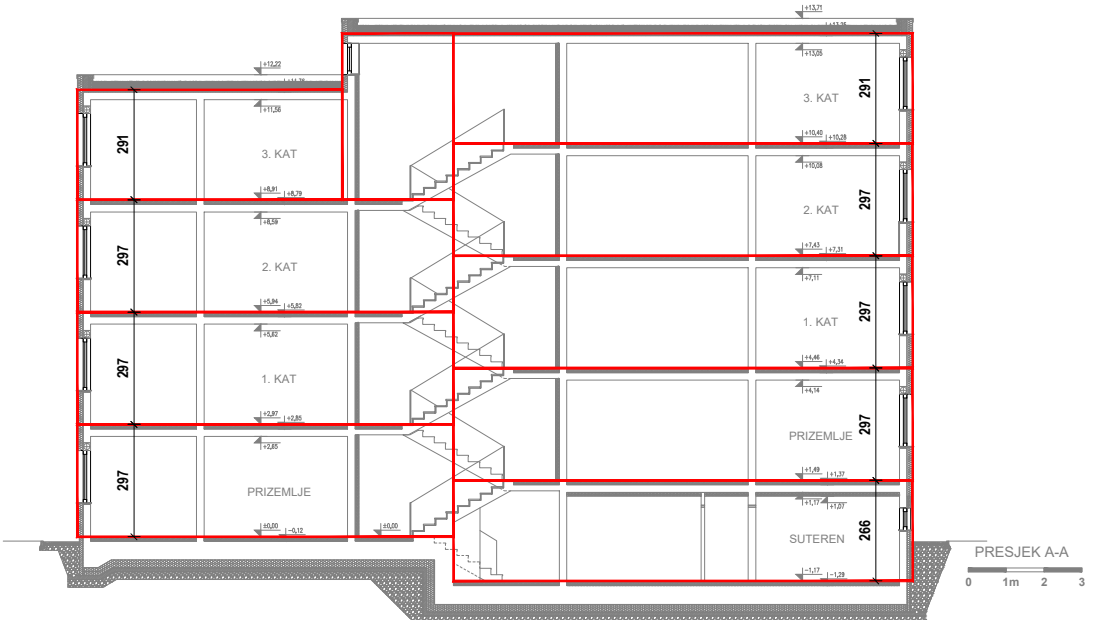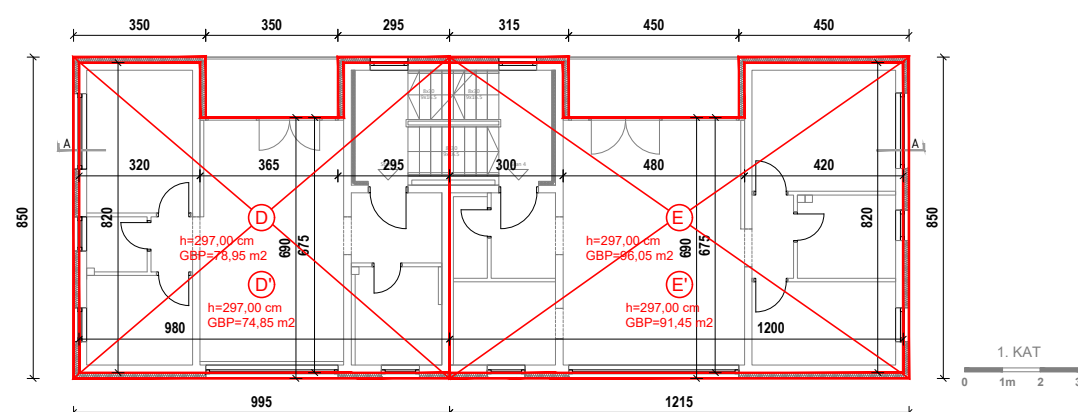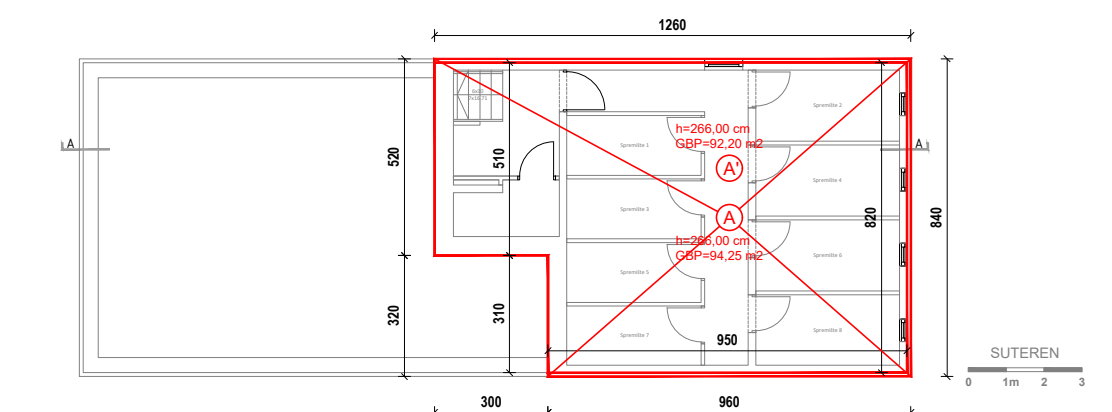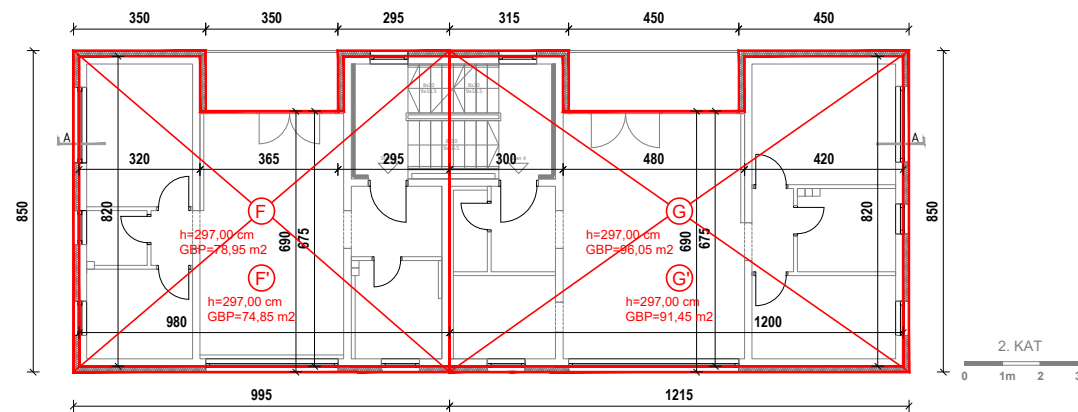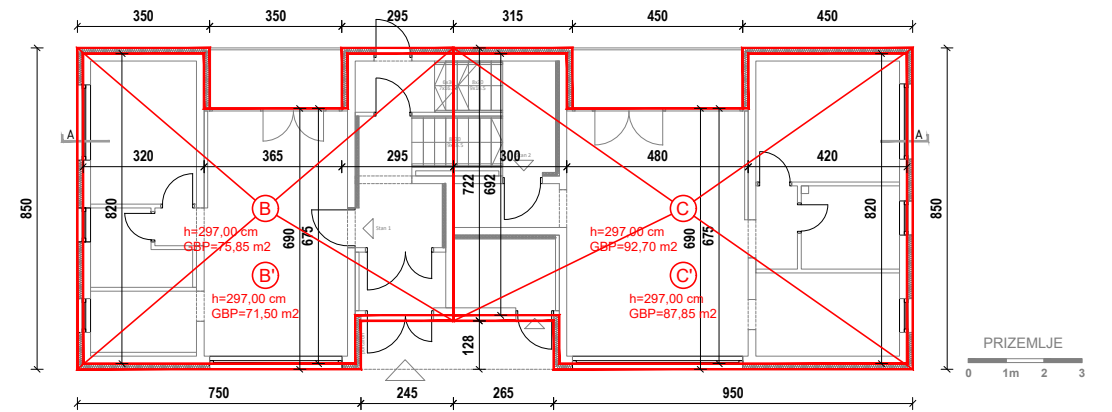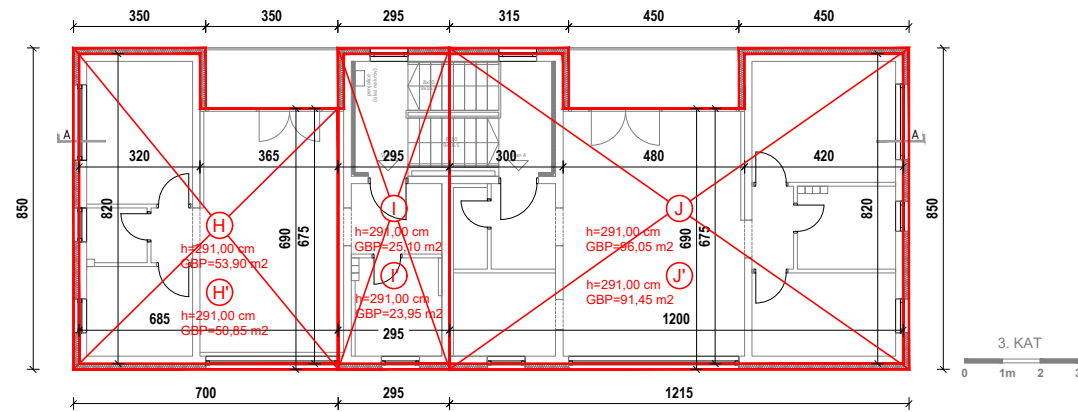

DARIO BRKLJAČIĆ
dipl. ing. arh.
OVLAŠTENI ARHITEKT
A 3004



ARHIKOMPLET d.o.o.
A Gustava Krkleca 28, Zagreb
T + 395 91 531 50 11
E dario.brkljacic@arhikomplet.hr
W www.arhikomplet.hr

FAZA PROJEKTA Glavni projekt arhitektonski projekt	INVESTITORI Gradnja Pet-plus d.o.o., Vukovarska ul. 1, Ivanić-Grad Krešimir Stefanović, Omladinska 26, Ivanić-Grad Tijana Skrivaneč Stefanović, Omladinska 26, Ivanić-Grad k.č. 816/9, k.o. Ivanić-Grad	ZOP 2024-27-D	APS. KOTA ±0,00=101,20
GRADEVINA Izgradnja samostojeće stambene građevine		BROJ PROJEKTA 2024-27	MJERILO 1:200
NACRT Dokaznice		DATUM 26.06.2024.	LIST 201
GLAVNI PROJEKTANT HKA A-3004 Dario Brkljačić dipl. ing. arh.	PROJEKTANT HKA A-3004 Dario Brkljačić dipl. ing. arh.	MAPA A-01	