



TLOCRT 1. KATA
STAMBENO-POSLOVNA ZGRADA 1
M 1:100

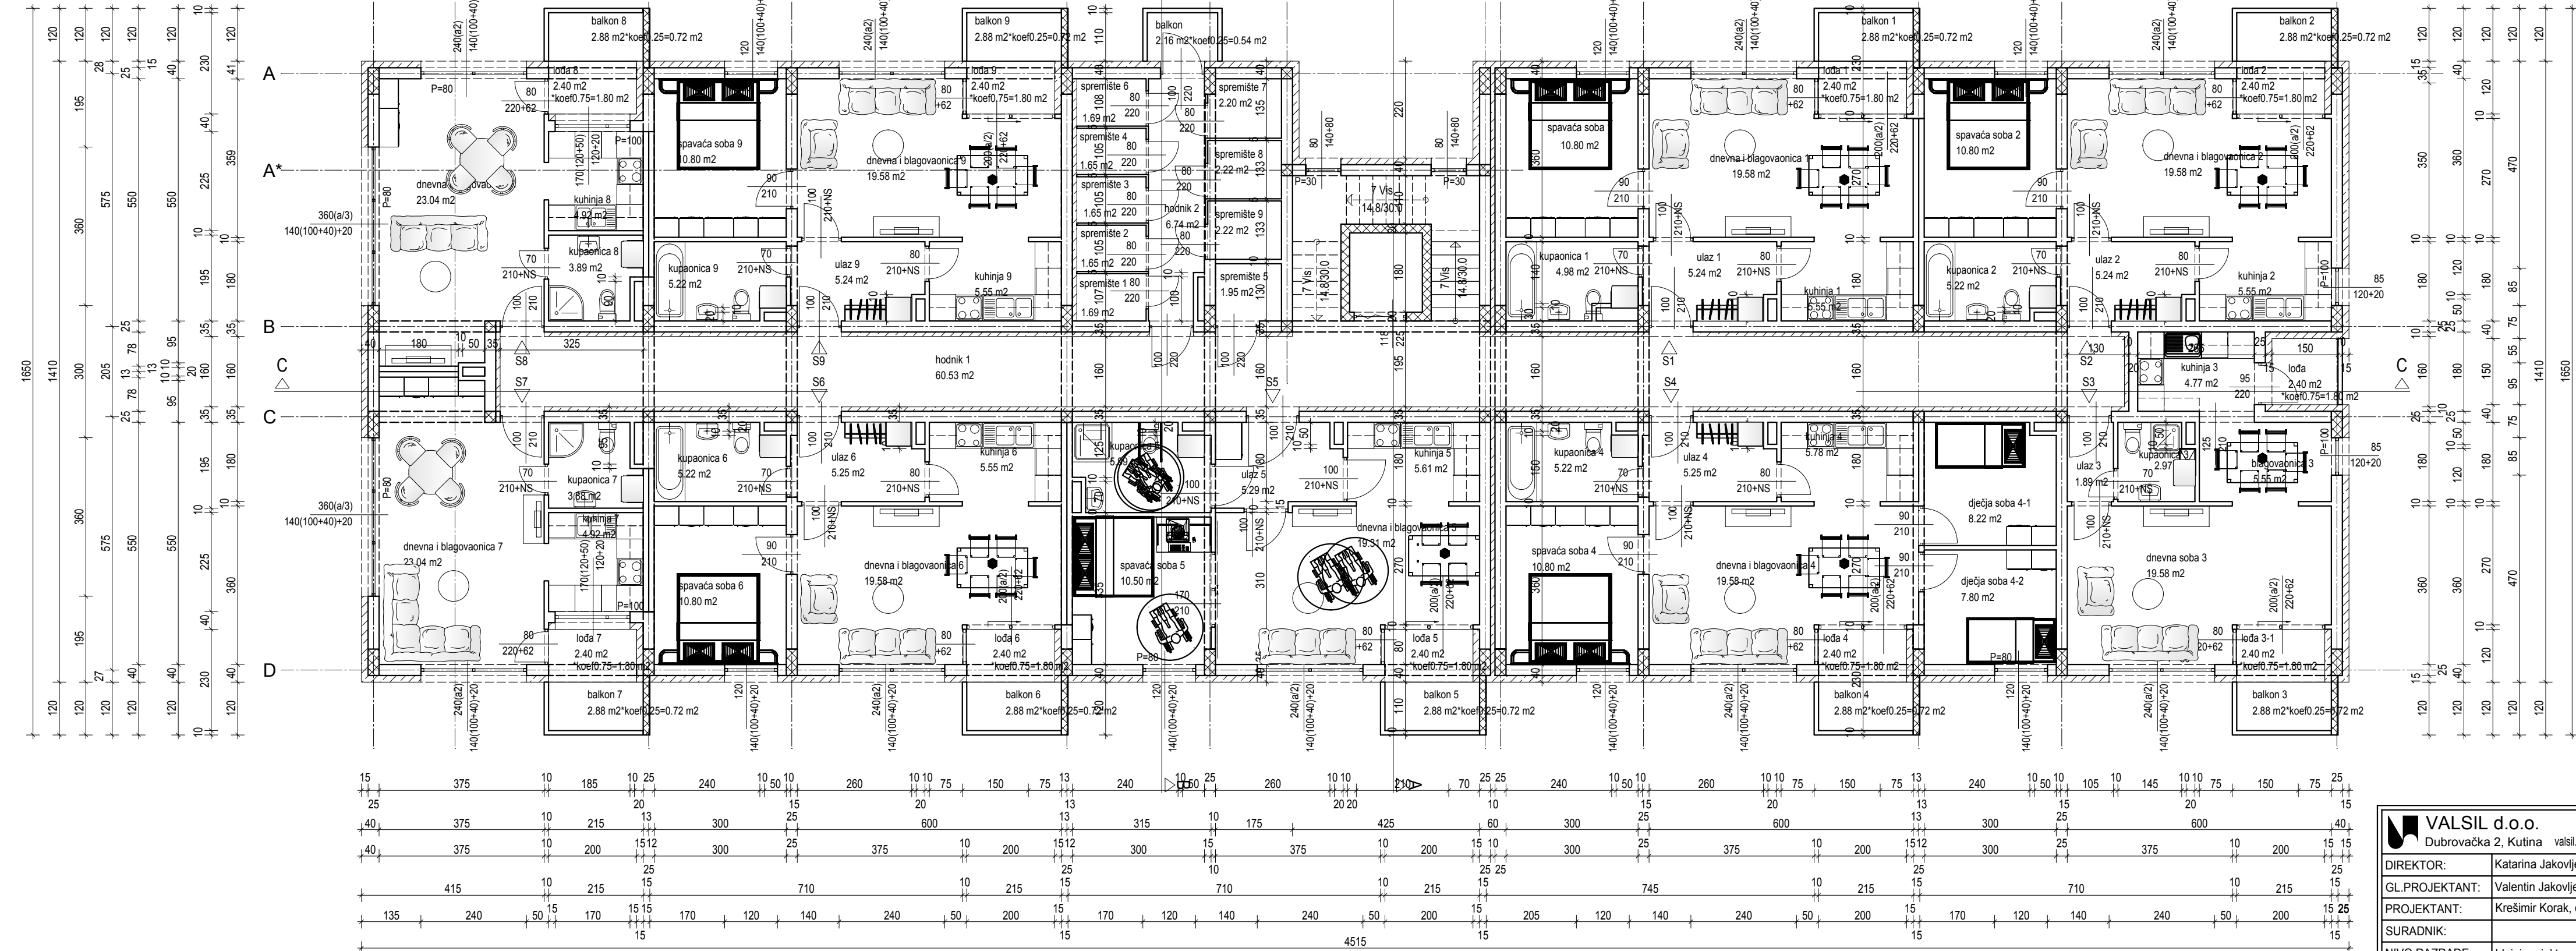

Građevinska bruto površina 1. kata
603.90 m²
zatvoreni dio

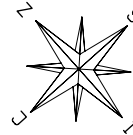

VALSIL d.o.o. Dubrovačka 2, Kutina 044/682-661 valsil.projektiranje@gmail.com		INVESTITOR: Twim-Tonković d.o.o. Kutina, Kolodvorska ulica 56	
DIREKTOR:	Katarina Jakovljević, dipl.ing.arh.	LOKACIJA:	Novska, Radnička ulica 5, 5A k.č.br.1002/1 nastala od k.č.br. 1002, 1003), k.o. Novska
GL.PROJEKTANT:	Valentin Jakovljević, dipl. ing. građ.	ZGRADA:	Stambeno-poslovna zgrada 1
PROJEKTANT:	Krešimir Korak, dipl. ing. arh.	SADRŽAJ:	Tlocrt 1. kata
SURADNIK:		TD=ZOP:	0014/2021
NIVO RAZRADE:	Idejni projekt	Sranj, 2021	3