



TLOCRT 2. KATA
STAMBENO-POSLOVNA ZGRADA 1
M 1:100

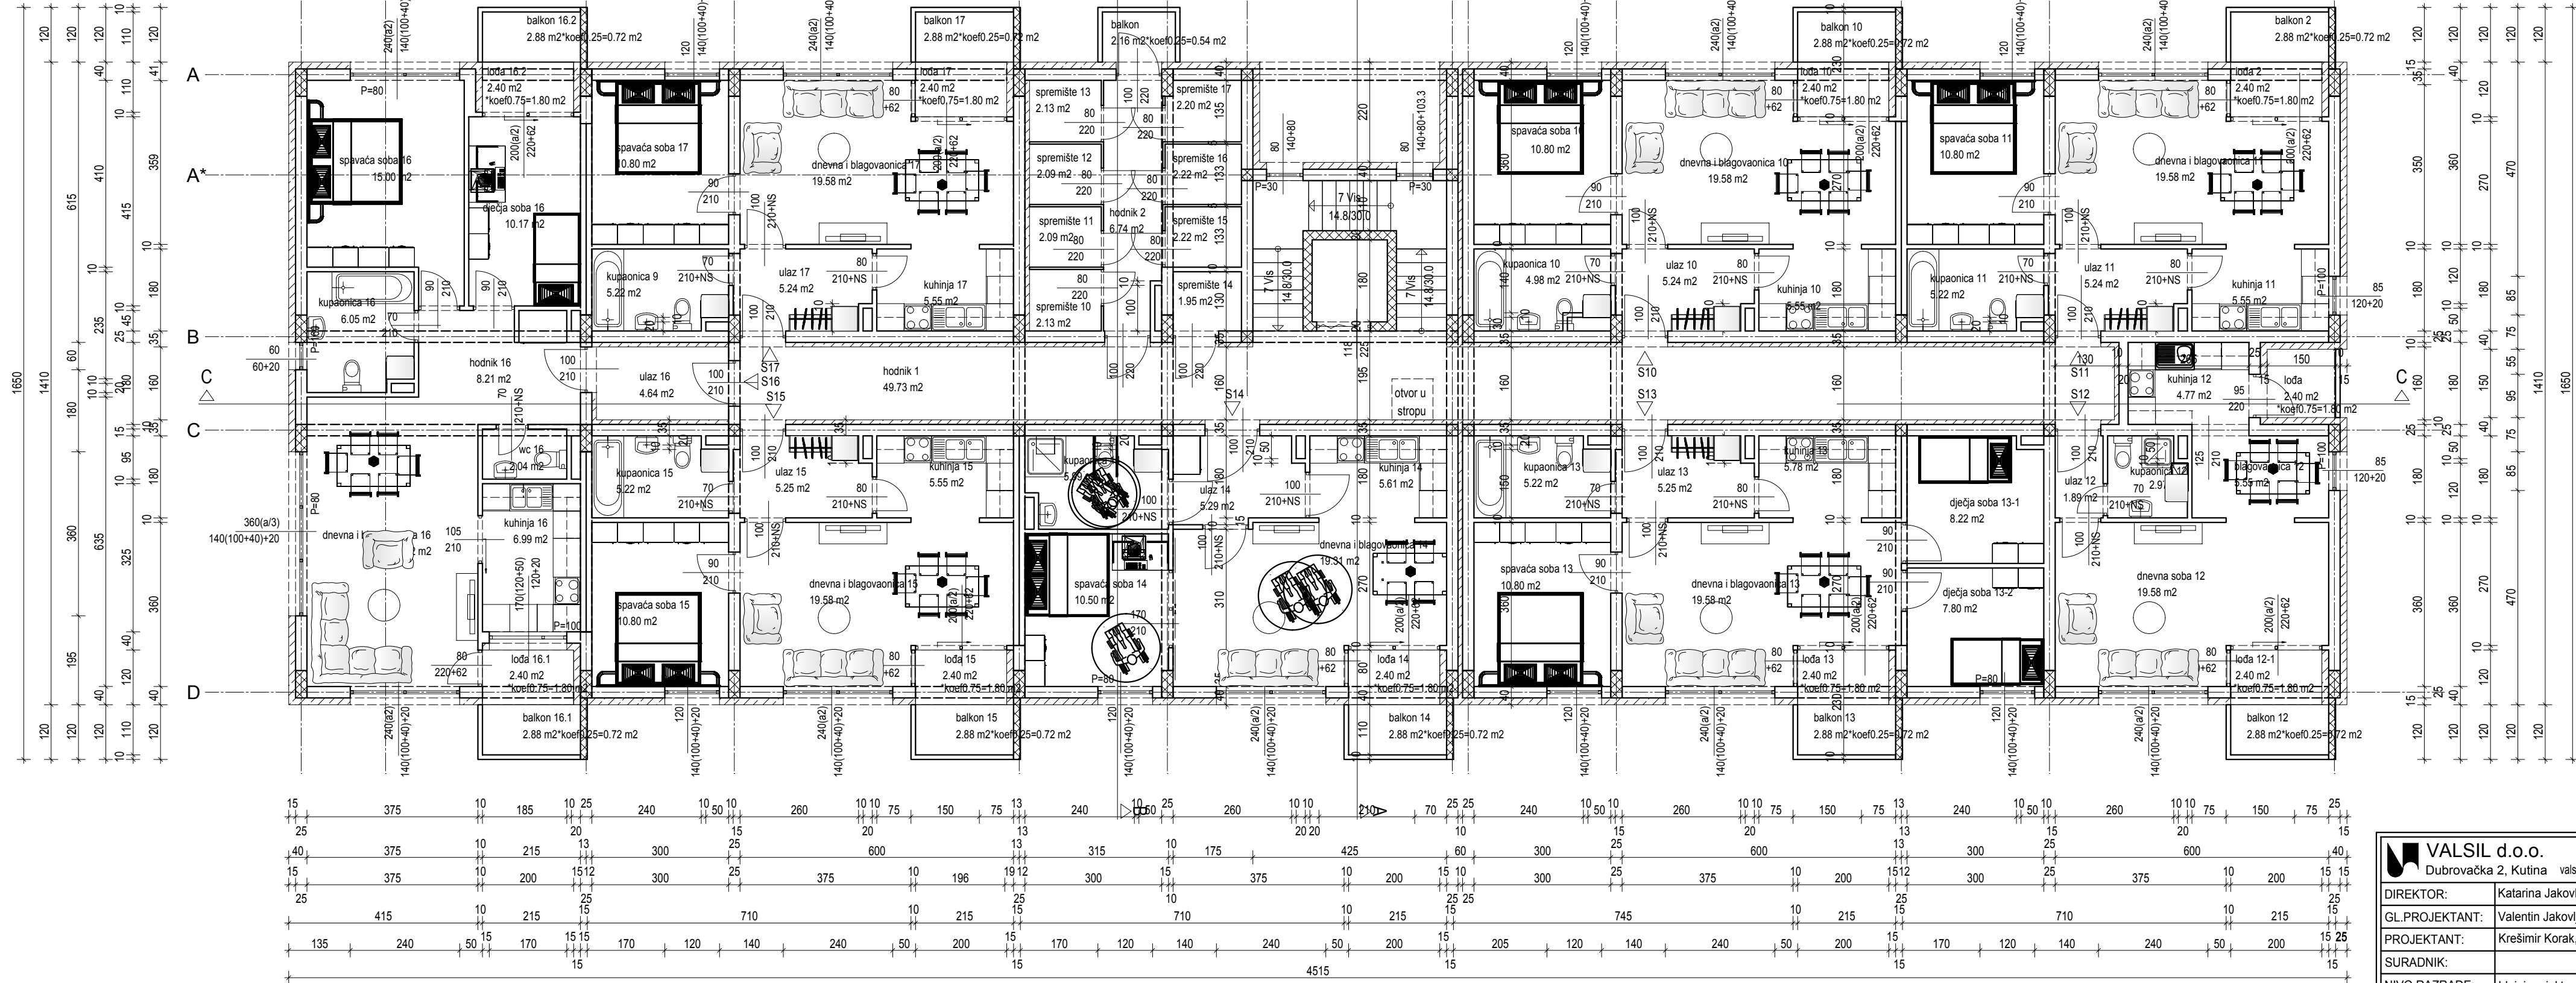

Građevinska bruto površina 2. kata
603.90 m²
zatvoreni dio

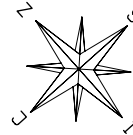

 VALSIL d.o.o. Dubrovačka 2, Kutina valsil.projektiranje@gmail.com 044/682-661		INVESTITOR: Tvim-Tonković d.o.o. Kutina, Kolodvorska ulica 56	
DIREKTOR:	Katarina Jakovljević, dipl. ing. arh. <i>Katarina Jakovljević</i>	LOKACIJA: Novska, Radnička ulica 5, 5A k.č.br.1002/ nastala od k.č.br. 1002, 1003), k.o. Novska	
GL.PROJEKTANT:	Valentin Jakovljević, dipl. ing. građ. <i>Valentin Jakovljević</i>		
PROJEKTANT:	Krešimir Korak, dipl. ing. arh. <i>Krešimir Korak</i>	ZGRADA: Stambeno-poslovna zgrada 1	
SURADNIK:		SADRŽAJ: Tlocrt 2. kata	M 1:100
NIVO RAZRADE:	Idejni projekt	TD=ZOP:	0014/2021 Sranj, 2021 4